



- Preliminary Comment Planning
- Tender Construction Record
- Legal


REVISIONS			
REV	DATE	DESCRIPTION	CHECKED BY

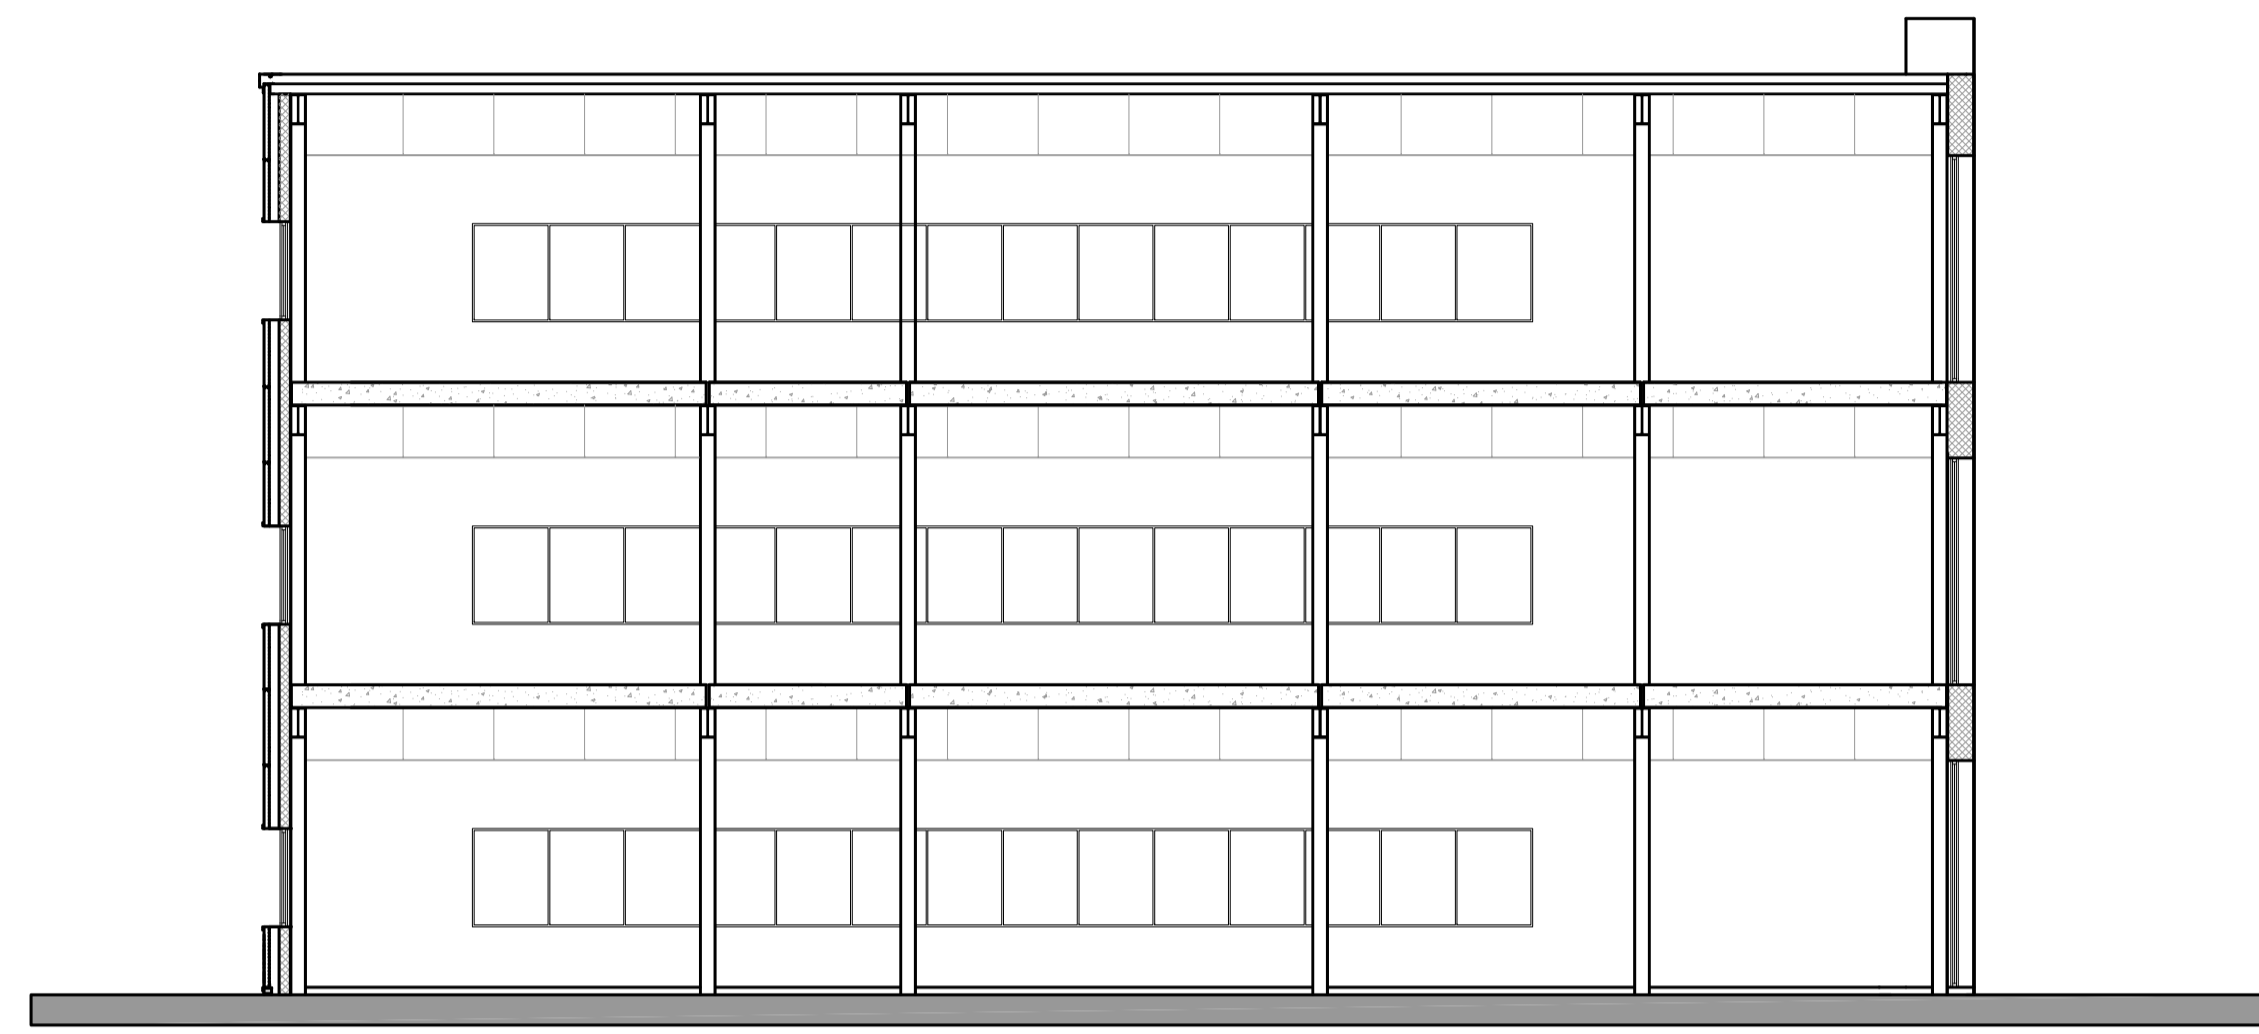

Section A-A

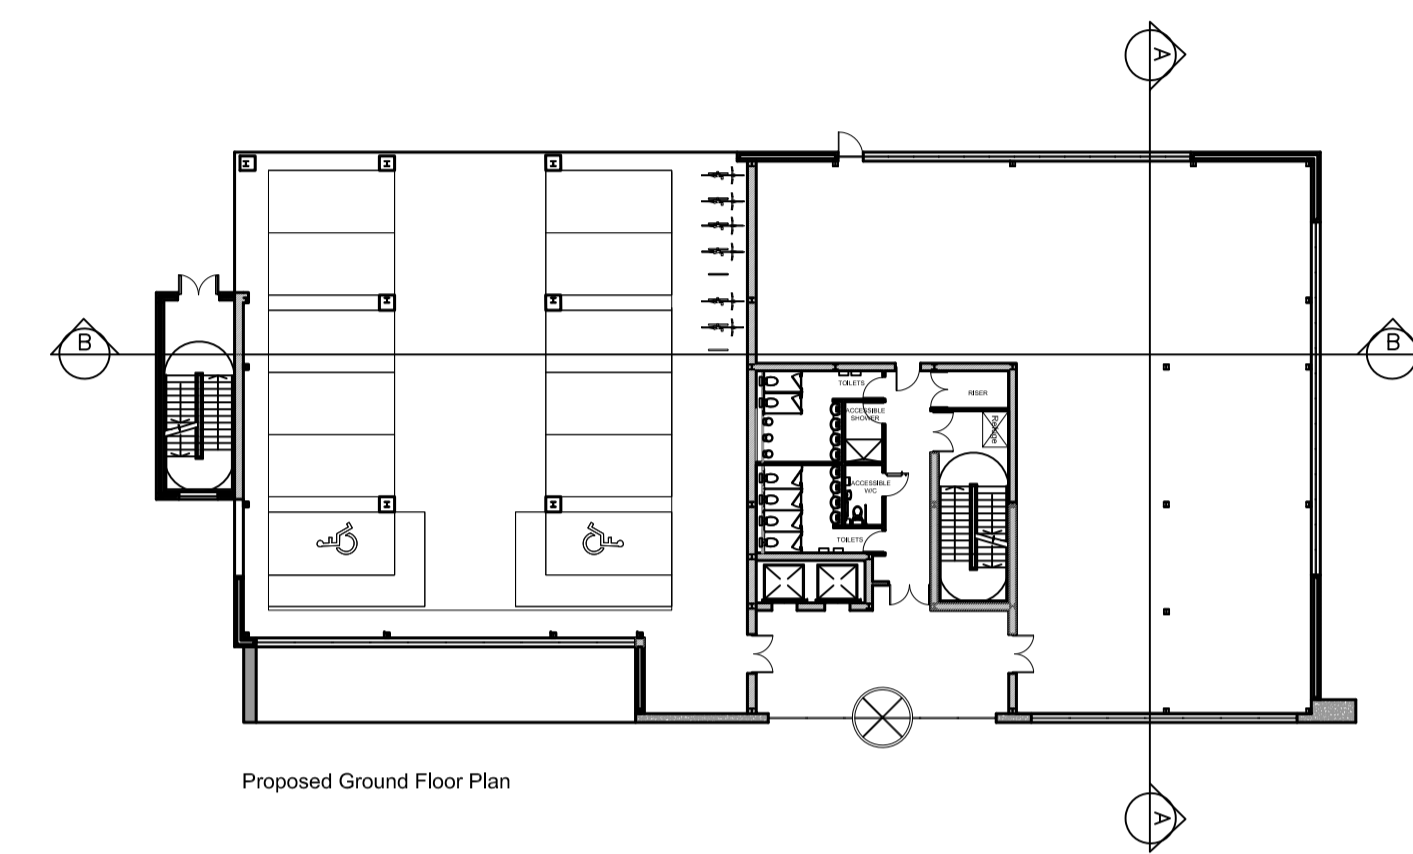

Proposed Ground Floor Plan

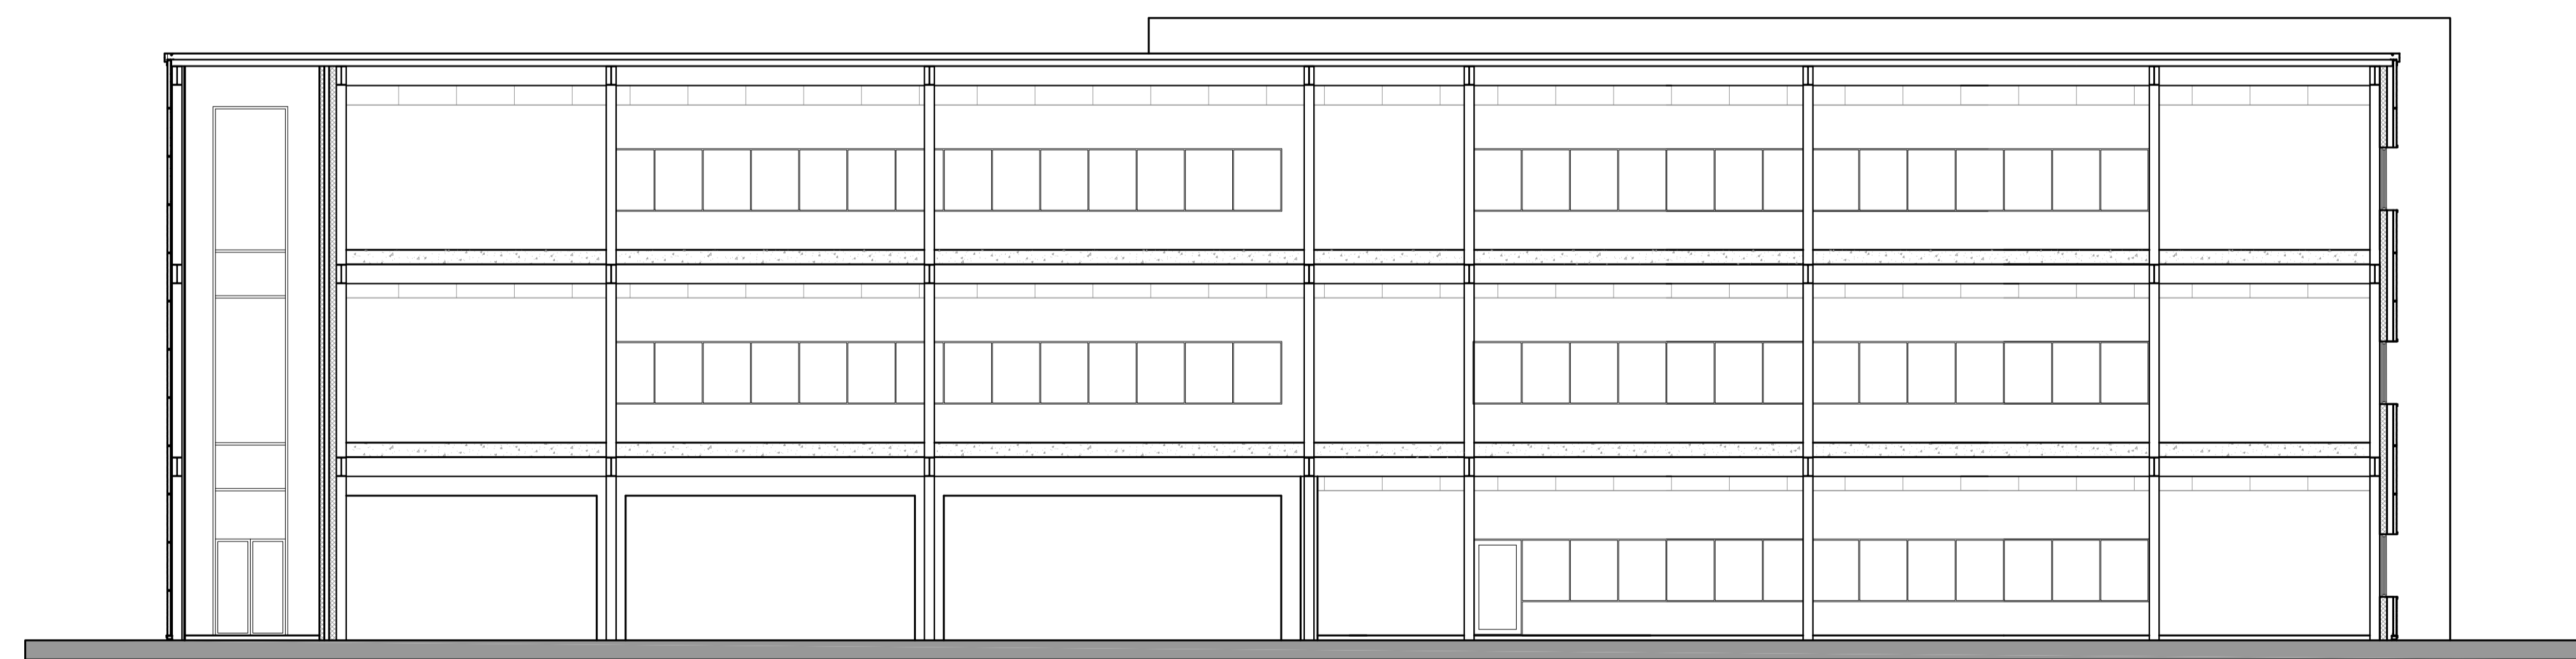

Section B-B

CLIENT **HP HINTON PROPERTIES**

PROJECT Grovefield Way
Cheltenham

TITLE Proposed Office 1 Sections

SCALE @ A1 1:100 DATE 25-11-16

DRAWING 178-68 REV

DRAWN BY R.D CHECKED BY D.W

DDP DESIGN DEVELOPMENT PARTNERSHIP

ARCHITECTURE + PLANNING + PRINCIPAL DESIGNER