


© This drawing/disk and the works depicted are the copyright of Design Development Partnership Ltd and may not be reproduced or amended except by written permission. No liability will be accepted for amendments made by other persons.

All drawings and specification to be read in conjunction with Structural Engineer and other consultants drawings; all discrepancies should be reported to the architect.

Figured dimensions only are to be taken from this drawing

- Preliminary     Comment     Planning  
 Tender     Construction     Record  
 Legal

REVISIONS			
REV	DATE	DESCRIPTION	CHECKED BY
A	25.08.16	-REVISED LAYOUT.	D.W
B	16.09.16	-REVISED EXTERNAL SEATING LAYOUT. -REVISED BIN STORE.	D.W
C	13.01.17	-CORRECTED DRAWING NUMBER.	D.W
D	17.03.17	-REVISED EXTERNAL SEATING LAYOUT. -REVISED ENTRANCE ELEVATION.	L.T
E	03.05.17	-REVISED EXTERNAL SEATING LAYOUT. -REVISED ELEVATIONS AND ROOF CANOPIES.	L.T

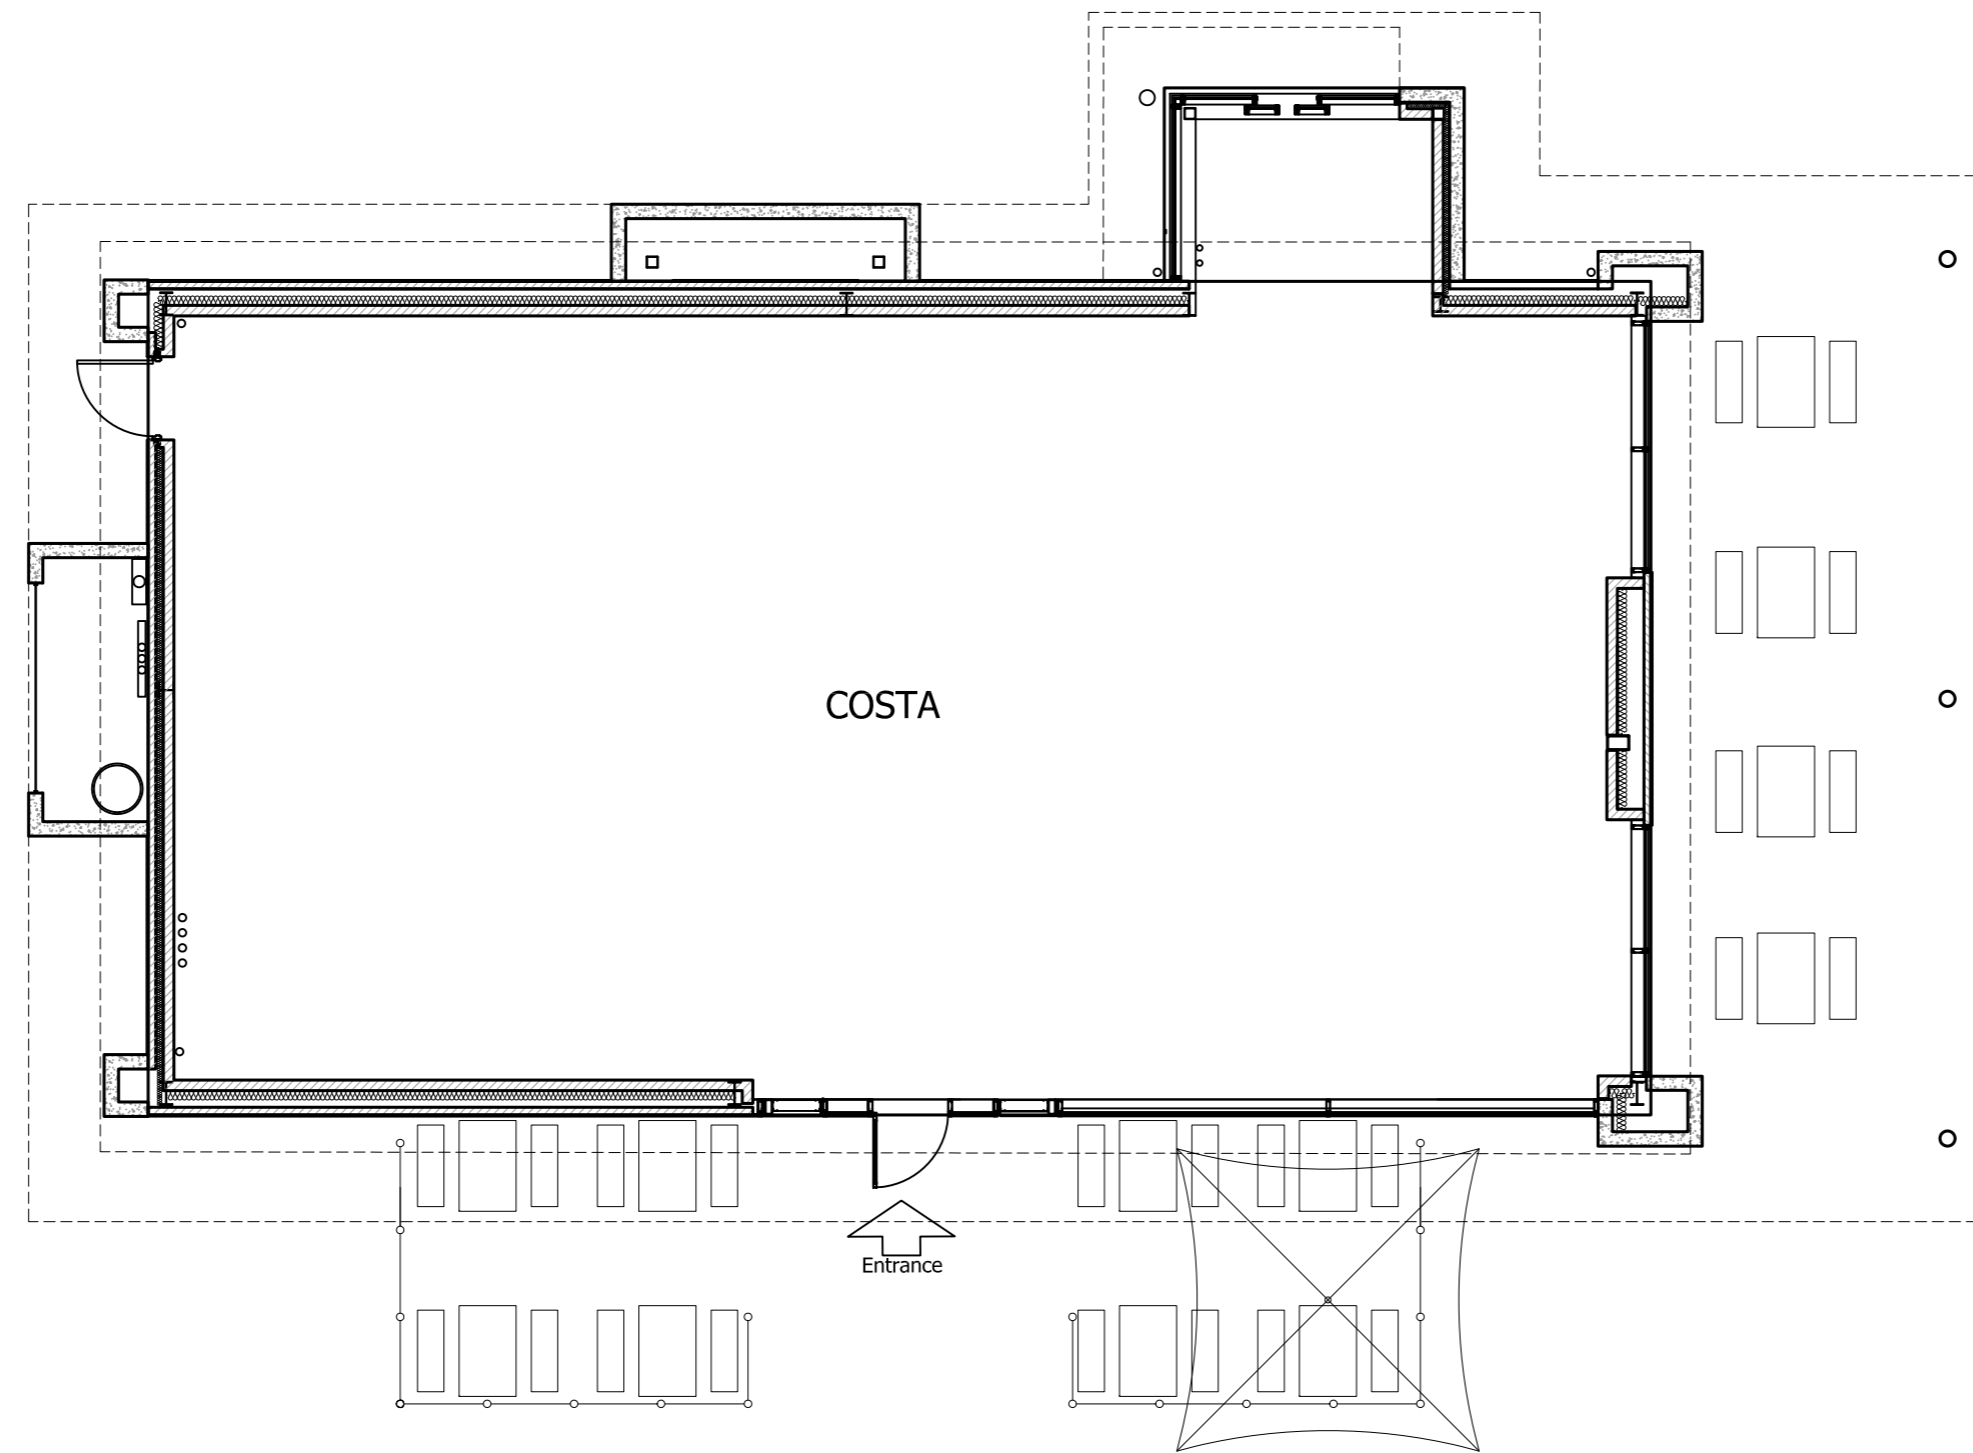

CLIENT **HG HINTON GROUP**  
 PROJECT Phase 2  
 Corinthian Park  
 Grovefield Way  
 Cheltenham  
 TITLE Proposed Costa Coffee Floor Plan  
 SCALE @ A2 1:100    DATE 10-05-16  
 DRAWING 178 - 32    REV E  
 DRAWN BY R.D    CHECKED BY D.W



ARCHITECTURE + PLANNING + PRINCIPAL DESIGNER

A: Reims House, 8 The Croft, Buntsford Drive, Bromsgrove, B60 4JE  
 T: 01527 571 765  
 F: 01527 878 207  
 E: mail@ddpdesign.co.uk  
 W: www.hintongroup.co.uk