


- Preliminary Comment Planning
- Tender Construction Record
- Legal

REVISIONS			
REV	DATE	DESCRIPTION	CHECKED BY
A	31.08.16	REVISED BUILDING DESIGN	D.W
B	16.09.16	-EXTERNAL STAIRCASES ADDED. -DOOR DES REVISED.	D.W
C	04.10.16	-UPDATED CONDENSATE POSITIONS.	D.W
D	14.03.17	-REVISED ENTRANCE DESIGN. -REVISED PLANT LOCATION. -GENERAL MINOR AMENDMENTS.	D.W

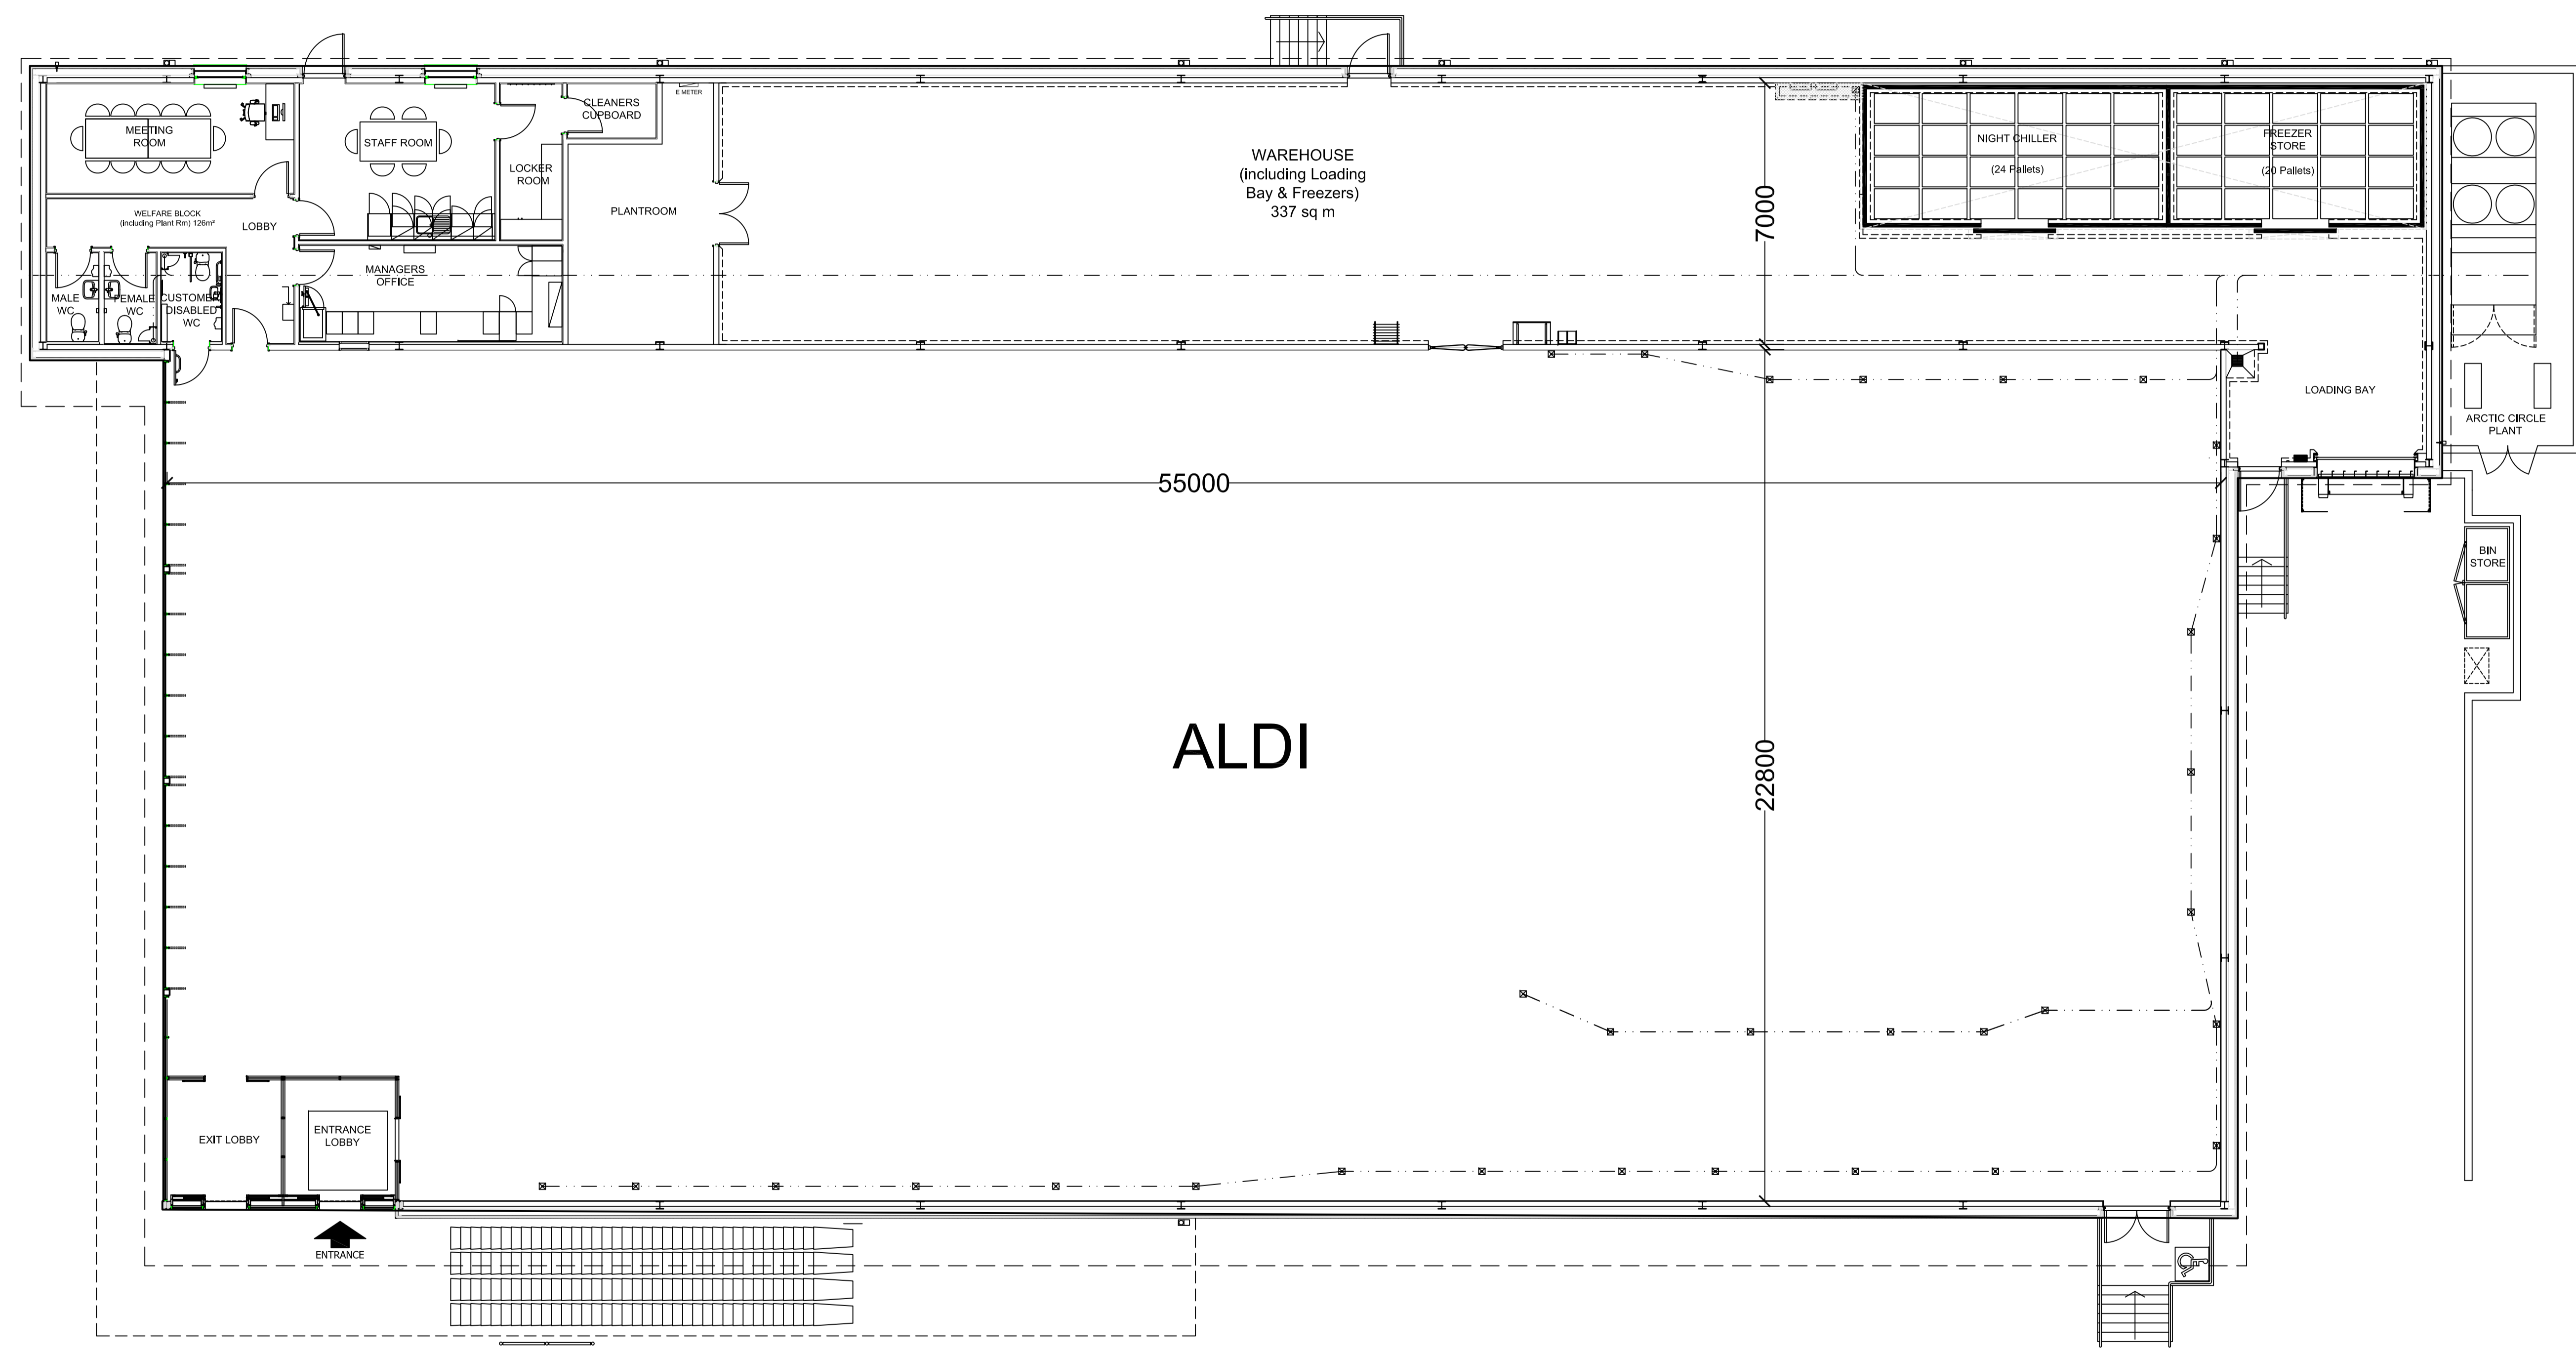

CLIENT **HG HINTON GROUP**

PROJECT Phase 2
Corinthian Park
Grovefield Way
Cheltenham

TITLE Proposed Aldi Floor Plan

SCALE @ A1 1:100 DATE 21-04-16

DRAWING 178-33 REV D

DRAWN BY R.D CHECKED BY D.W

DDP DESIGN DEVELOPMENT PARTNERSHIP

ARCHITECTURE + PLANNING + PRINCIPAL DESIGNER

A: Reims House, 8 The Croft, Buntsford Drive, Bromsgrove, B60 4JE
T: 01527 571 765
F: 01527 878 207
E: mail@ddpdesign.co.uk
W: www.hintongroup.co.uk