



- Preliminary     Comment     Planning  
 Tender     Construction     Record  
 Legal

REVISIONS			
REV	DATE	DESCRIPTION	CHECKED BY
A	02.12.16	-SCHEDULE OF ACCOMMODATION AMENDED.	D.W
B	07.12.16	-STAIRCASE ALTERATIONS. -FIRE DOOR ALTERATIONS.	D.W
C	18.07.17	-UPDATED UNDERCROFT PARKING LAYOUT. -FIRE EXIT REPOSITIONED.	L.T
D	13-09-18	UNDERCROFT REMOVED OFFICE LAYOUT UPDATED	RTFS

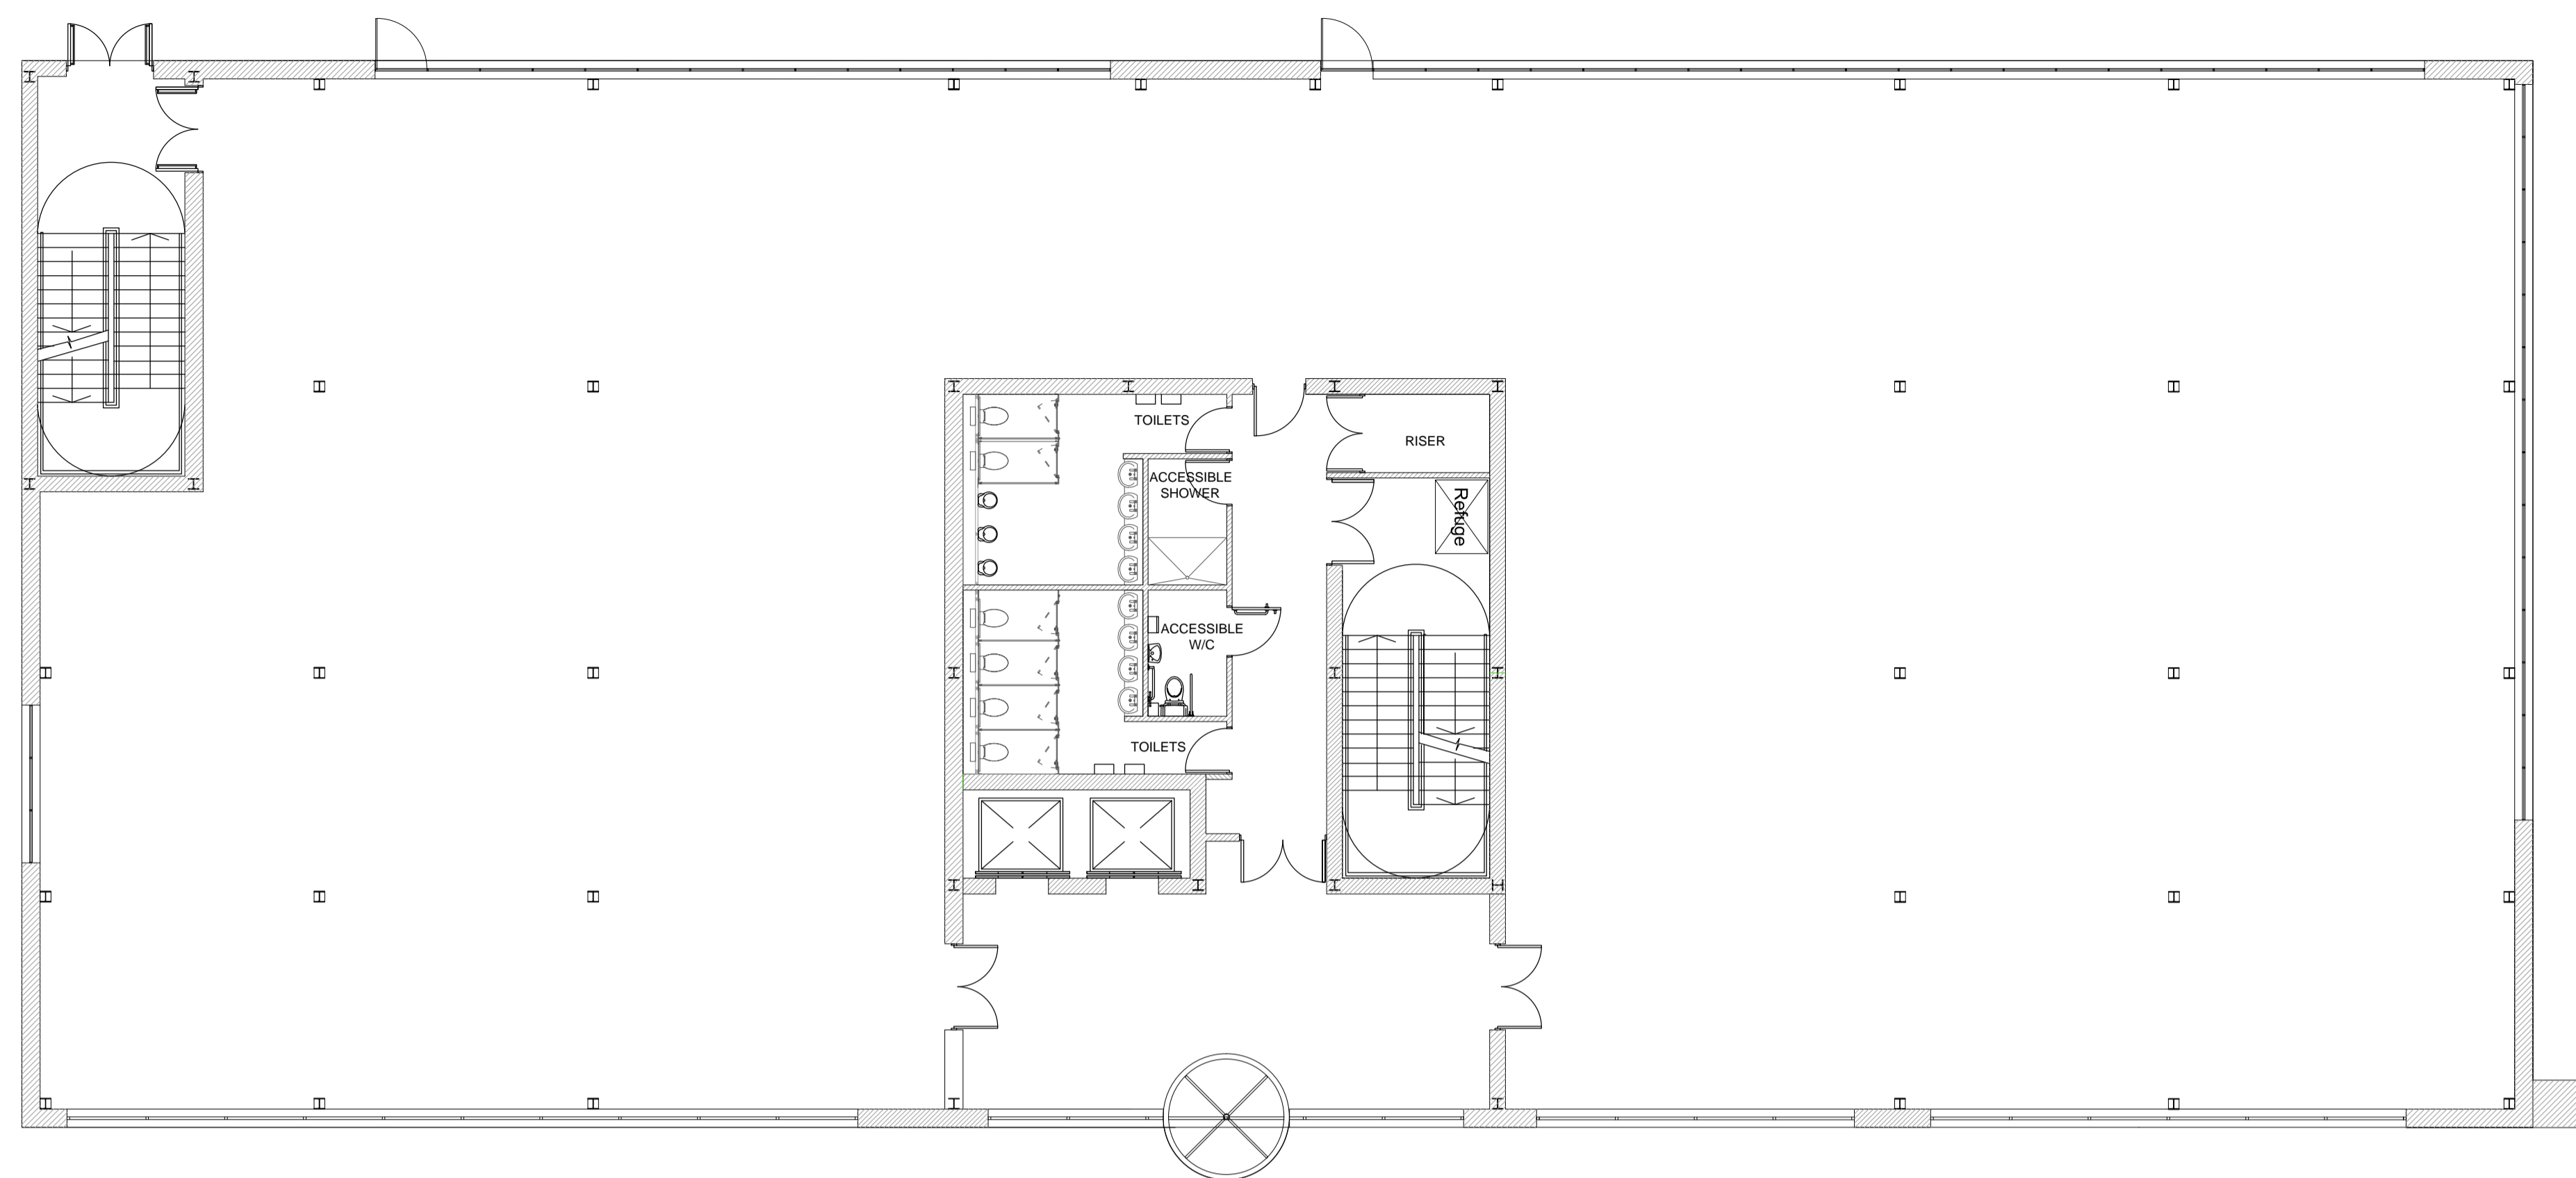

Proposed Ground Floor Plan

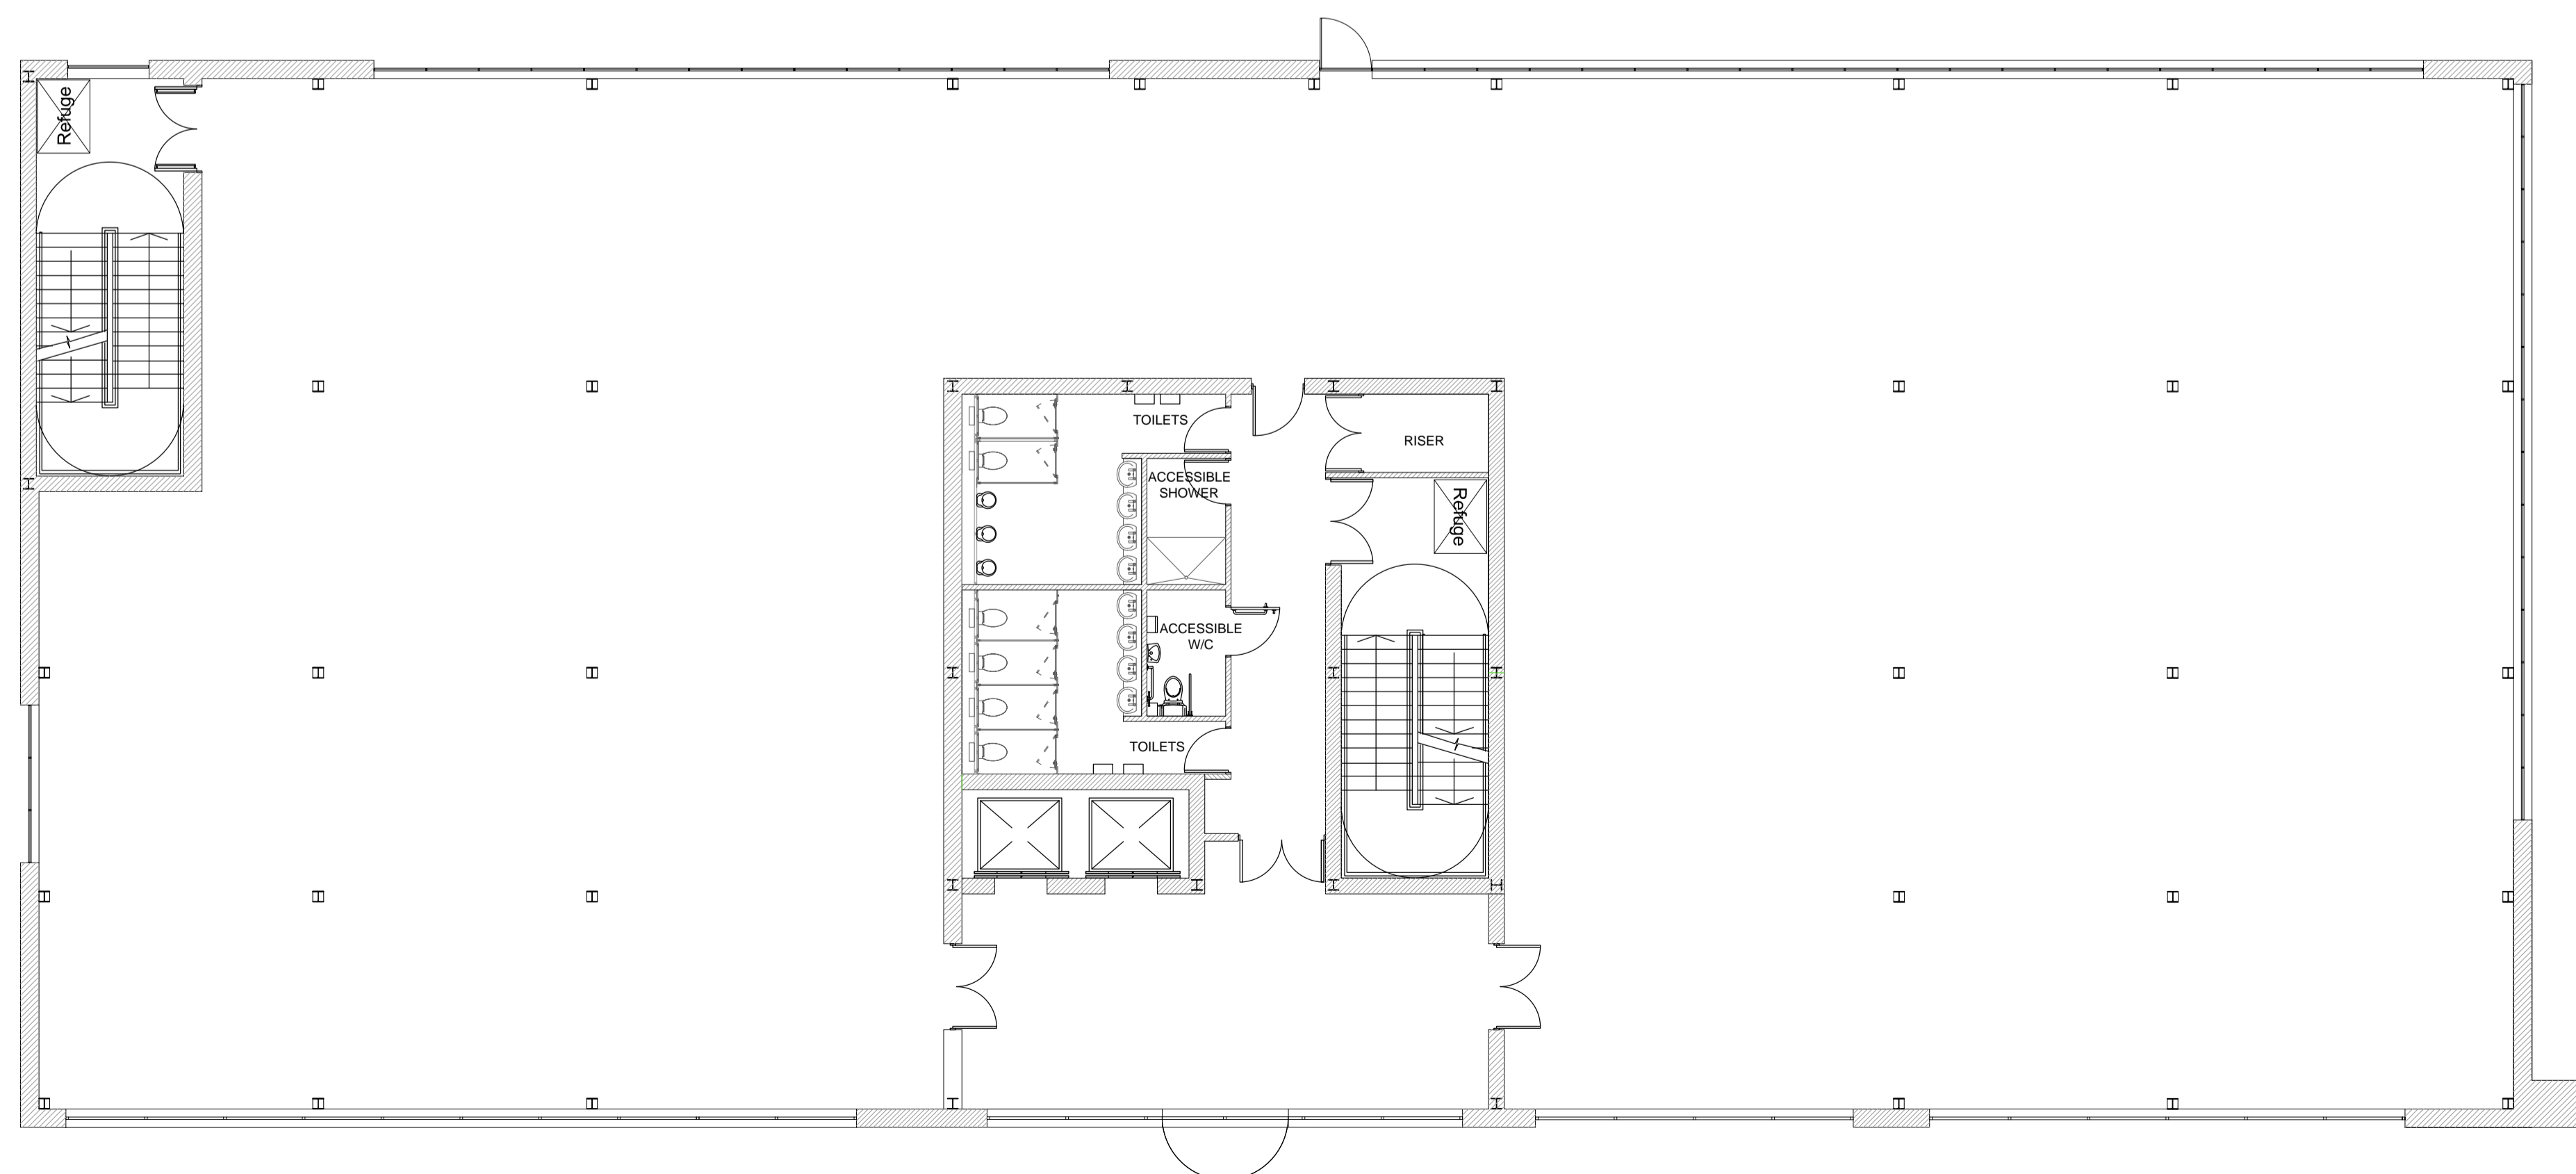

Proposed First and Second Floor Plan

CLIENT **HG HINTON GROUP**

PROJECT Phase 2  
Corinthian Park  
Grovesfield Way  
Cheltenham

TITLE Proposed Office 2 Floor Plans

SCALE @ A1 1:100    DATE 21-07-16

DRAWING 178 - 41    REV B

DRAWN BY R.D    CHECKED BY D.W

**DDP** DESIGN DEVELOPMENT PARTNERSHIP

ARCHITECTURE + PLANNING + PRINCIPAL DESIGNER