



- Preliminary     Comment     Planning
- Tender         Construction     Record
- Legal


REVISIONS			
REV	DATE	DESCRIPTION	CHECKED BY
A	13-09-18	SECTIONS UPDATED IN LINE WITH ELEVATION CHANGES	RTFS

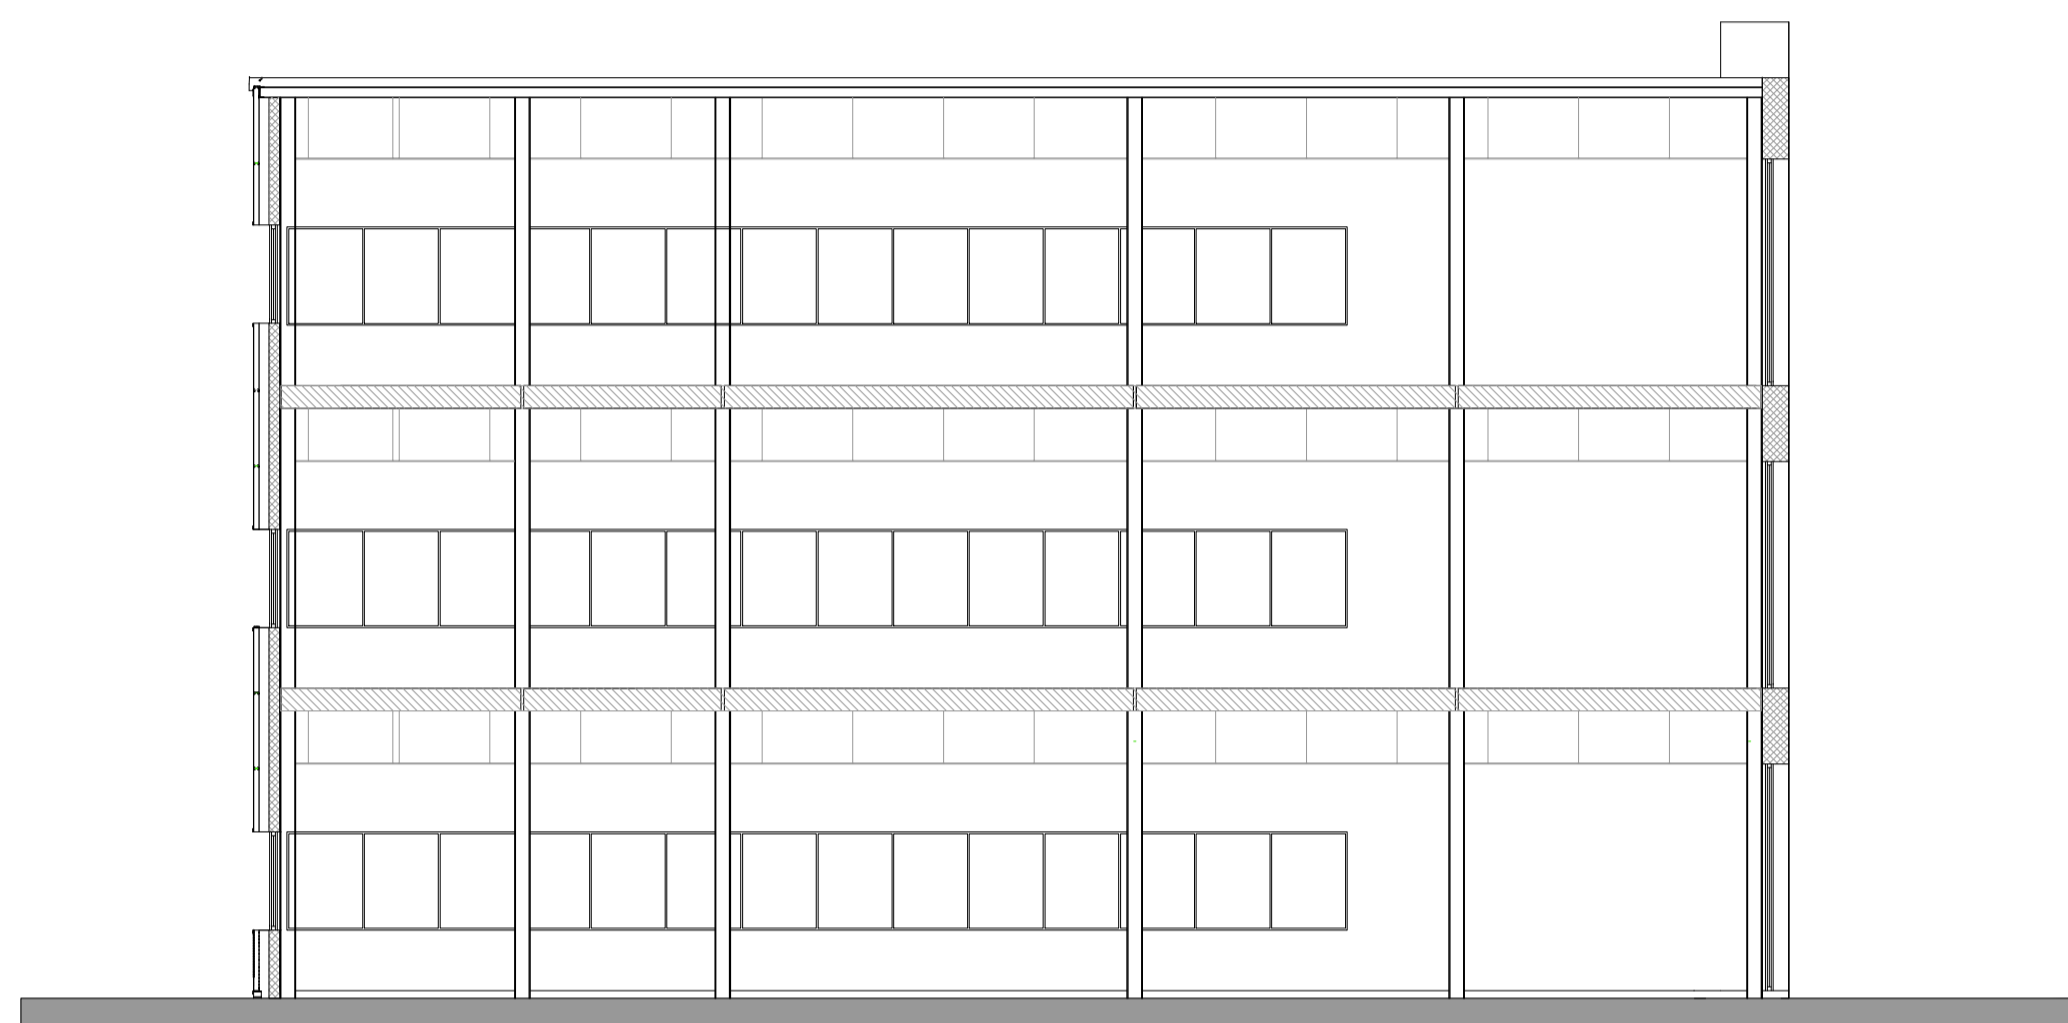

Section A-A

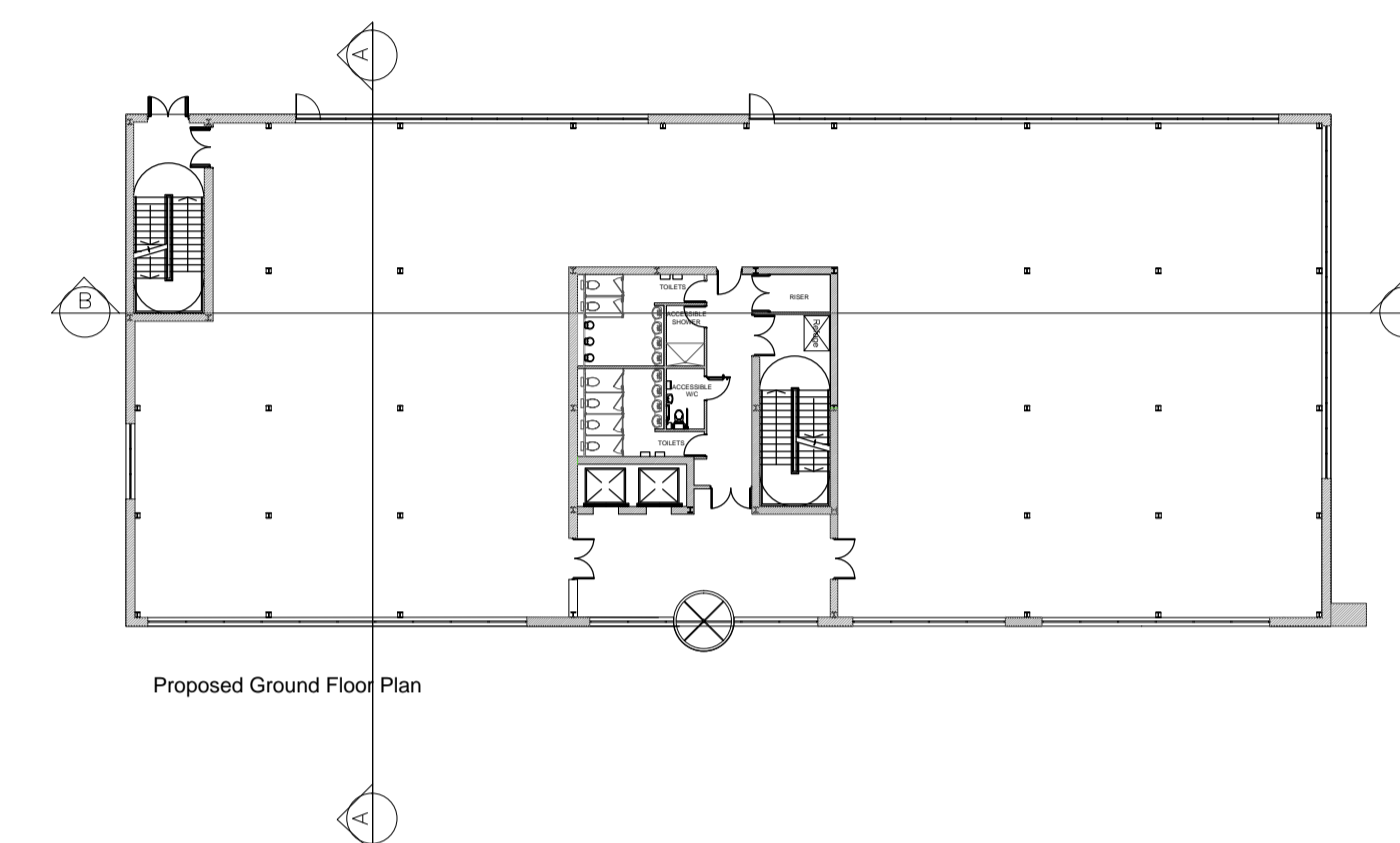

Proposed Ground Floor Plan

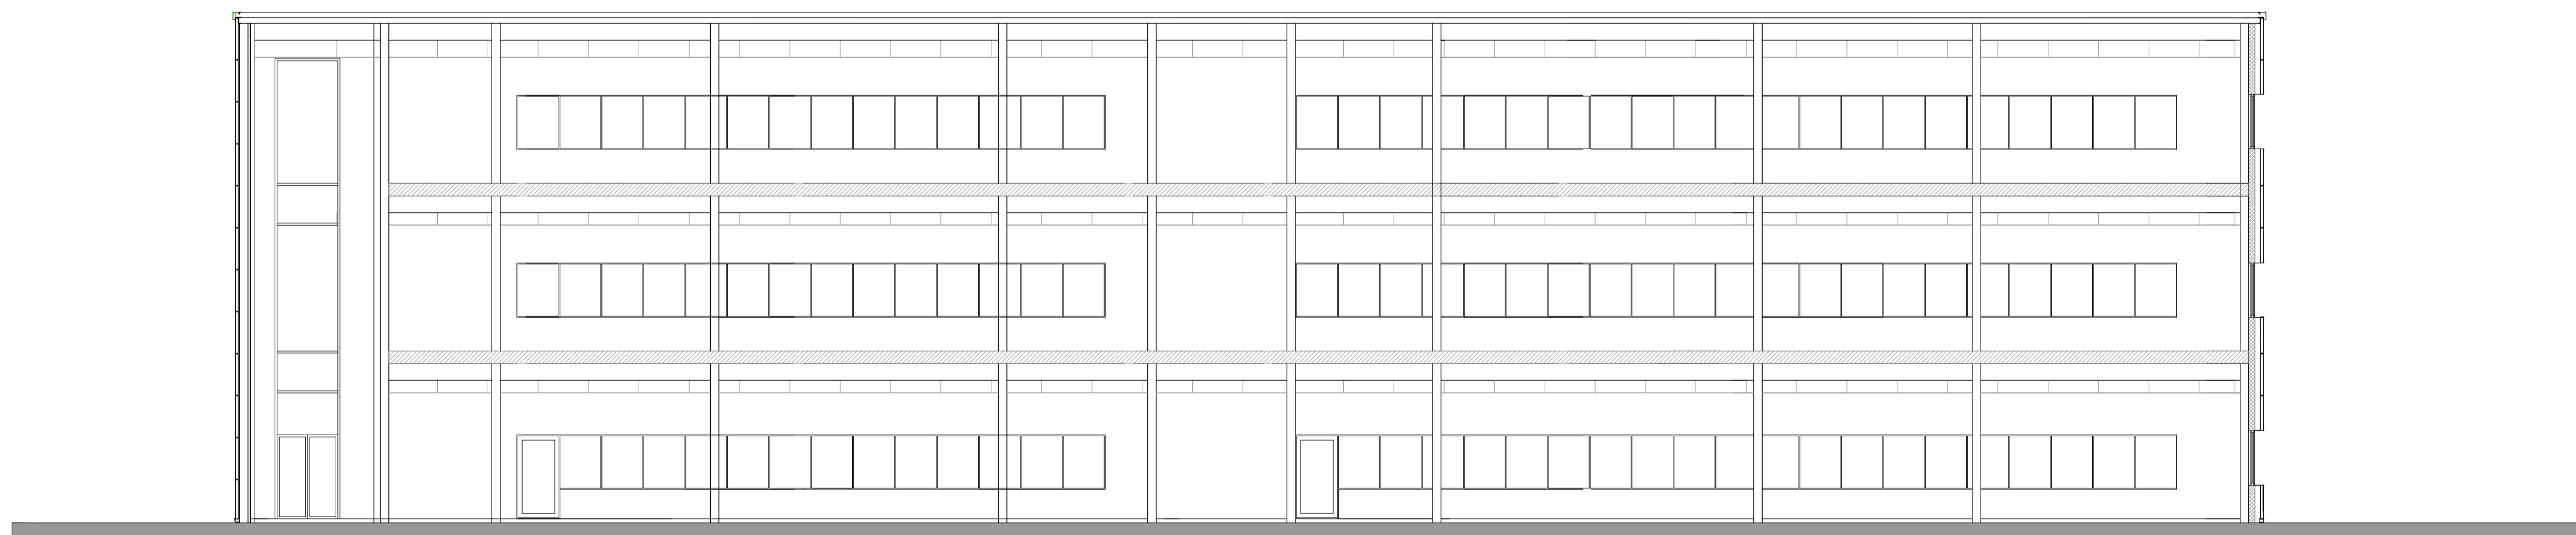

Section B-B

CLIENT **HG HINTON GROUP**

PROJECT Grovfield Way  
Cheltenham

TITLE Proposed Office 2 Sections

SCALE @ A1 1:100      DATE 25-11-16

DRAWING 178-69      REV A

DRAWN BY R.D      CHECKED BY D.W