



Figured dimensions only are to be taken from this drawing

- Preliminary Comment Planning
- Tender Construction Record
- Legal


REVISIONS			
REV	DATE	DESCRIPTION	CHECKED BY
A	12/09/18	REVISED TO OCCUPIERS REQUIREMENTS	D.W

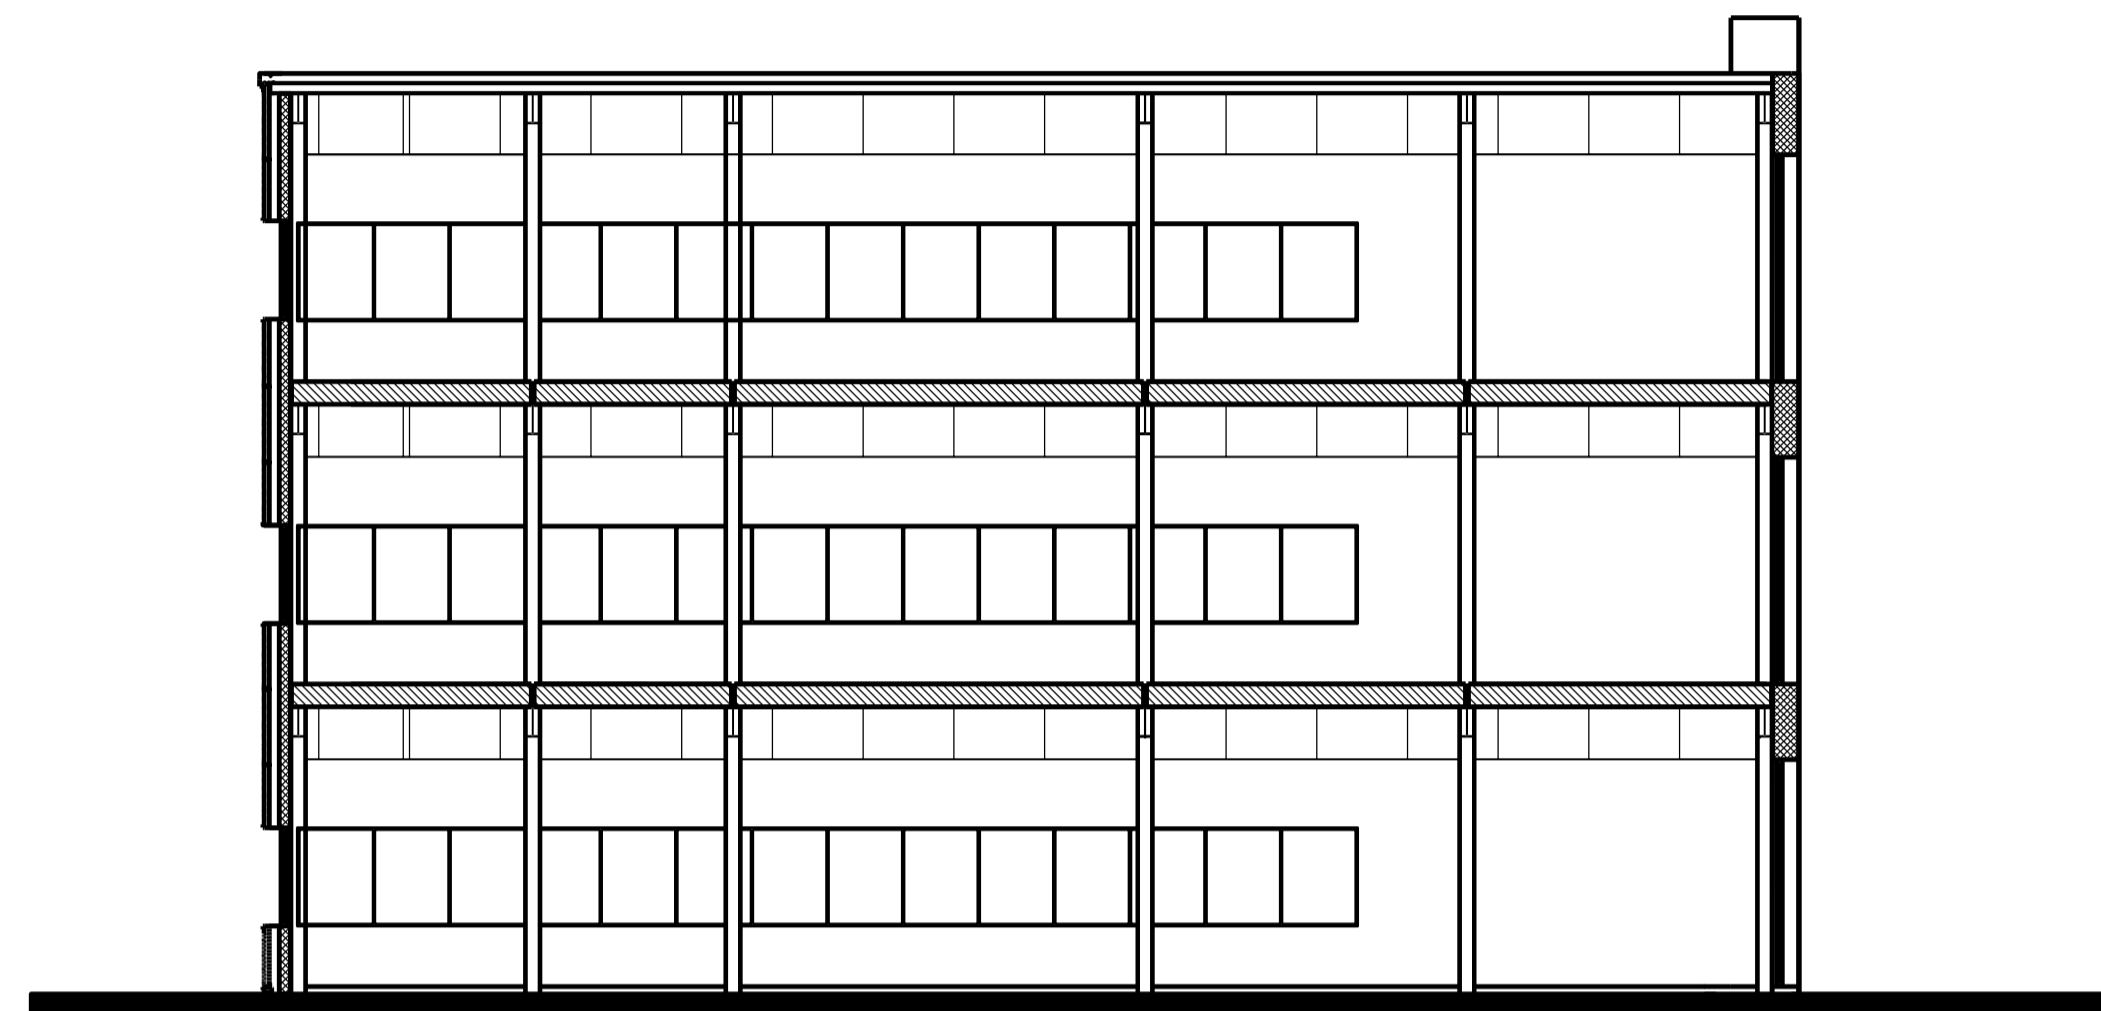

Section A-A

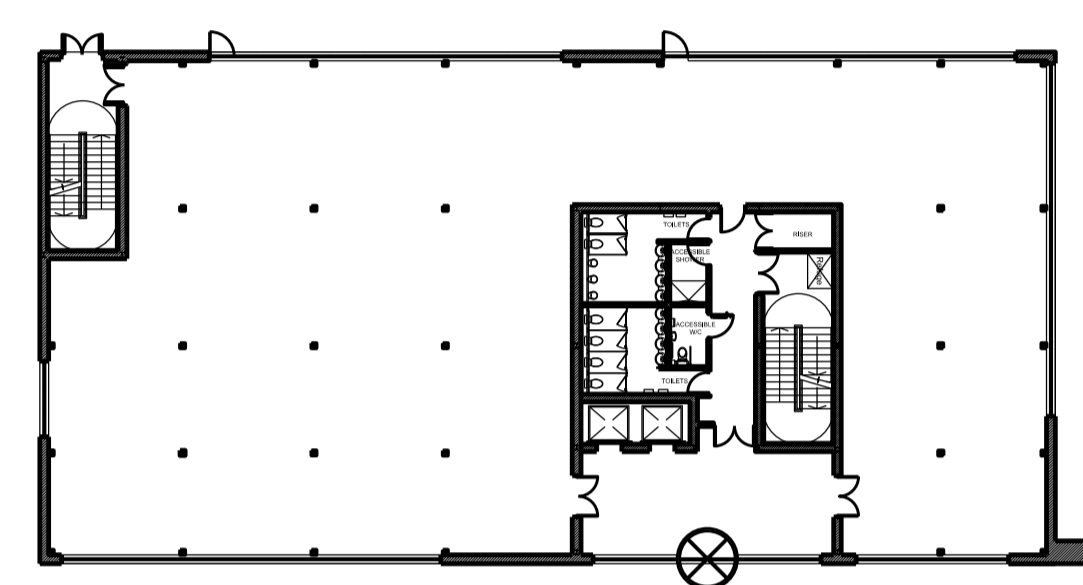

Proposed Ground Floor Plan

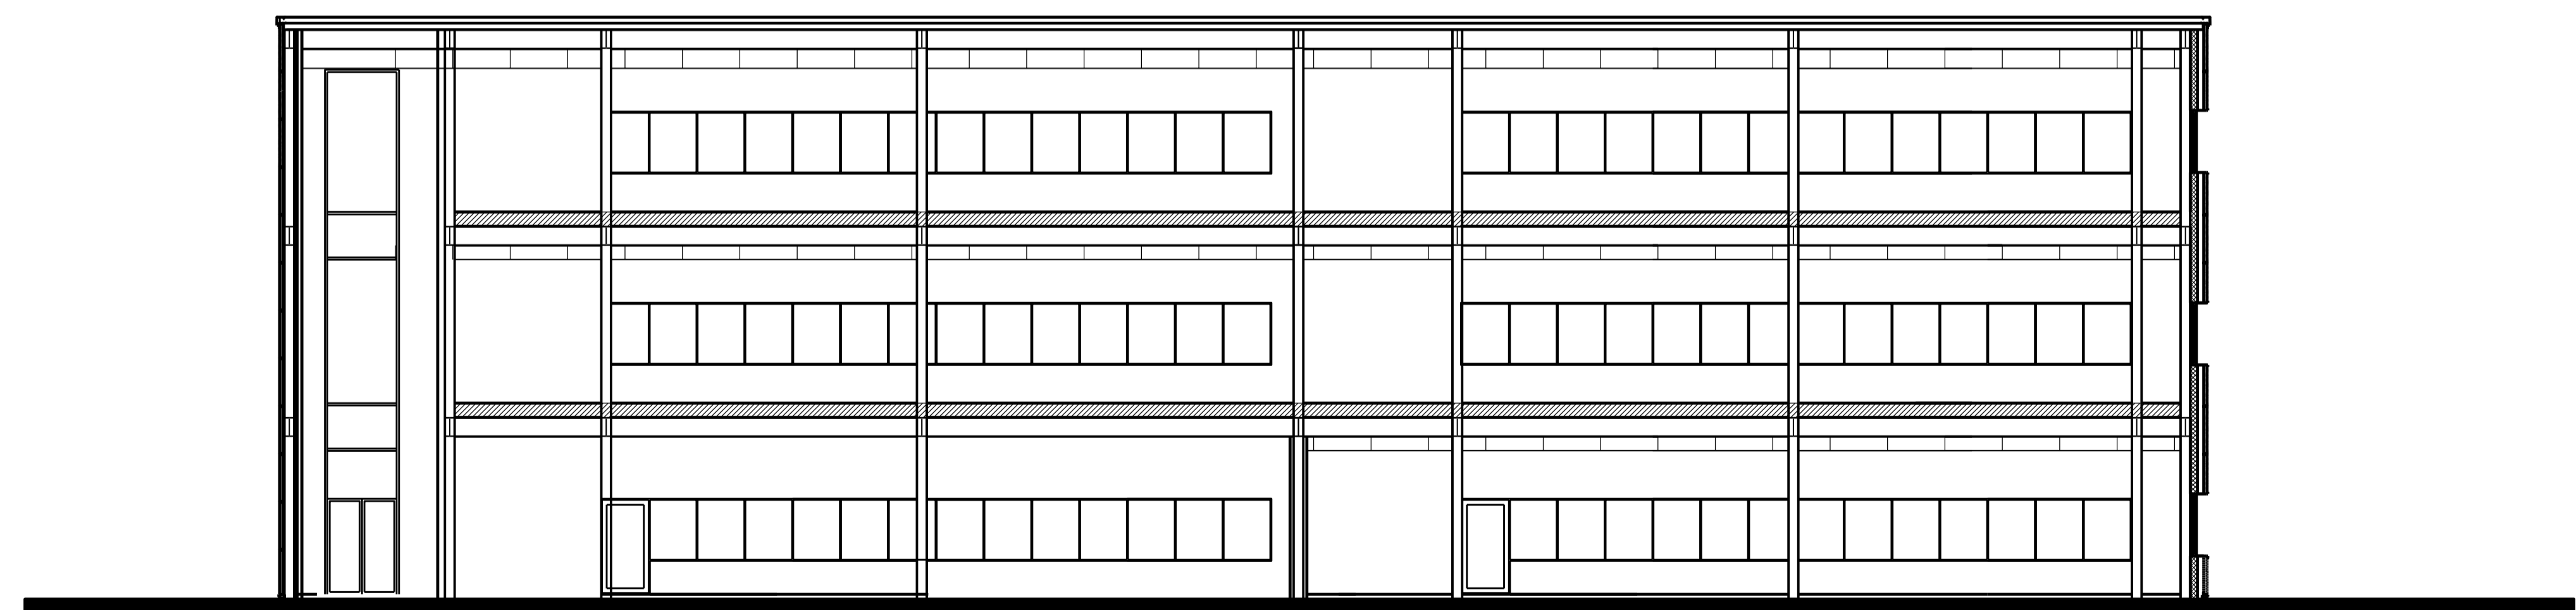

Section B-B

CLIENT **HP HINTON PROPERTIES**

PROJECT Grovefield Way
Cheltenham

TITLE Proposed Office 1 Sections

SCALE @ A1 1:100 DATE 25-11-16

DRAWING 178-68 REV A

DRAWN BY R.D CHECKED BY D.W

DDP DESIGN DEVELOPMENT PARTNERSHIP

ARCHITECTURE + PLANNING + PRINCIPAL DESIGNER