


**General Notes**  
 This drawing is covered by copyright which remains with Cheltenham Borough Council and must not be reproduced in any form without their express permission  
 This drawing should not be scaled, use figured dimensions only

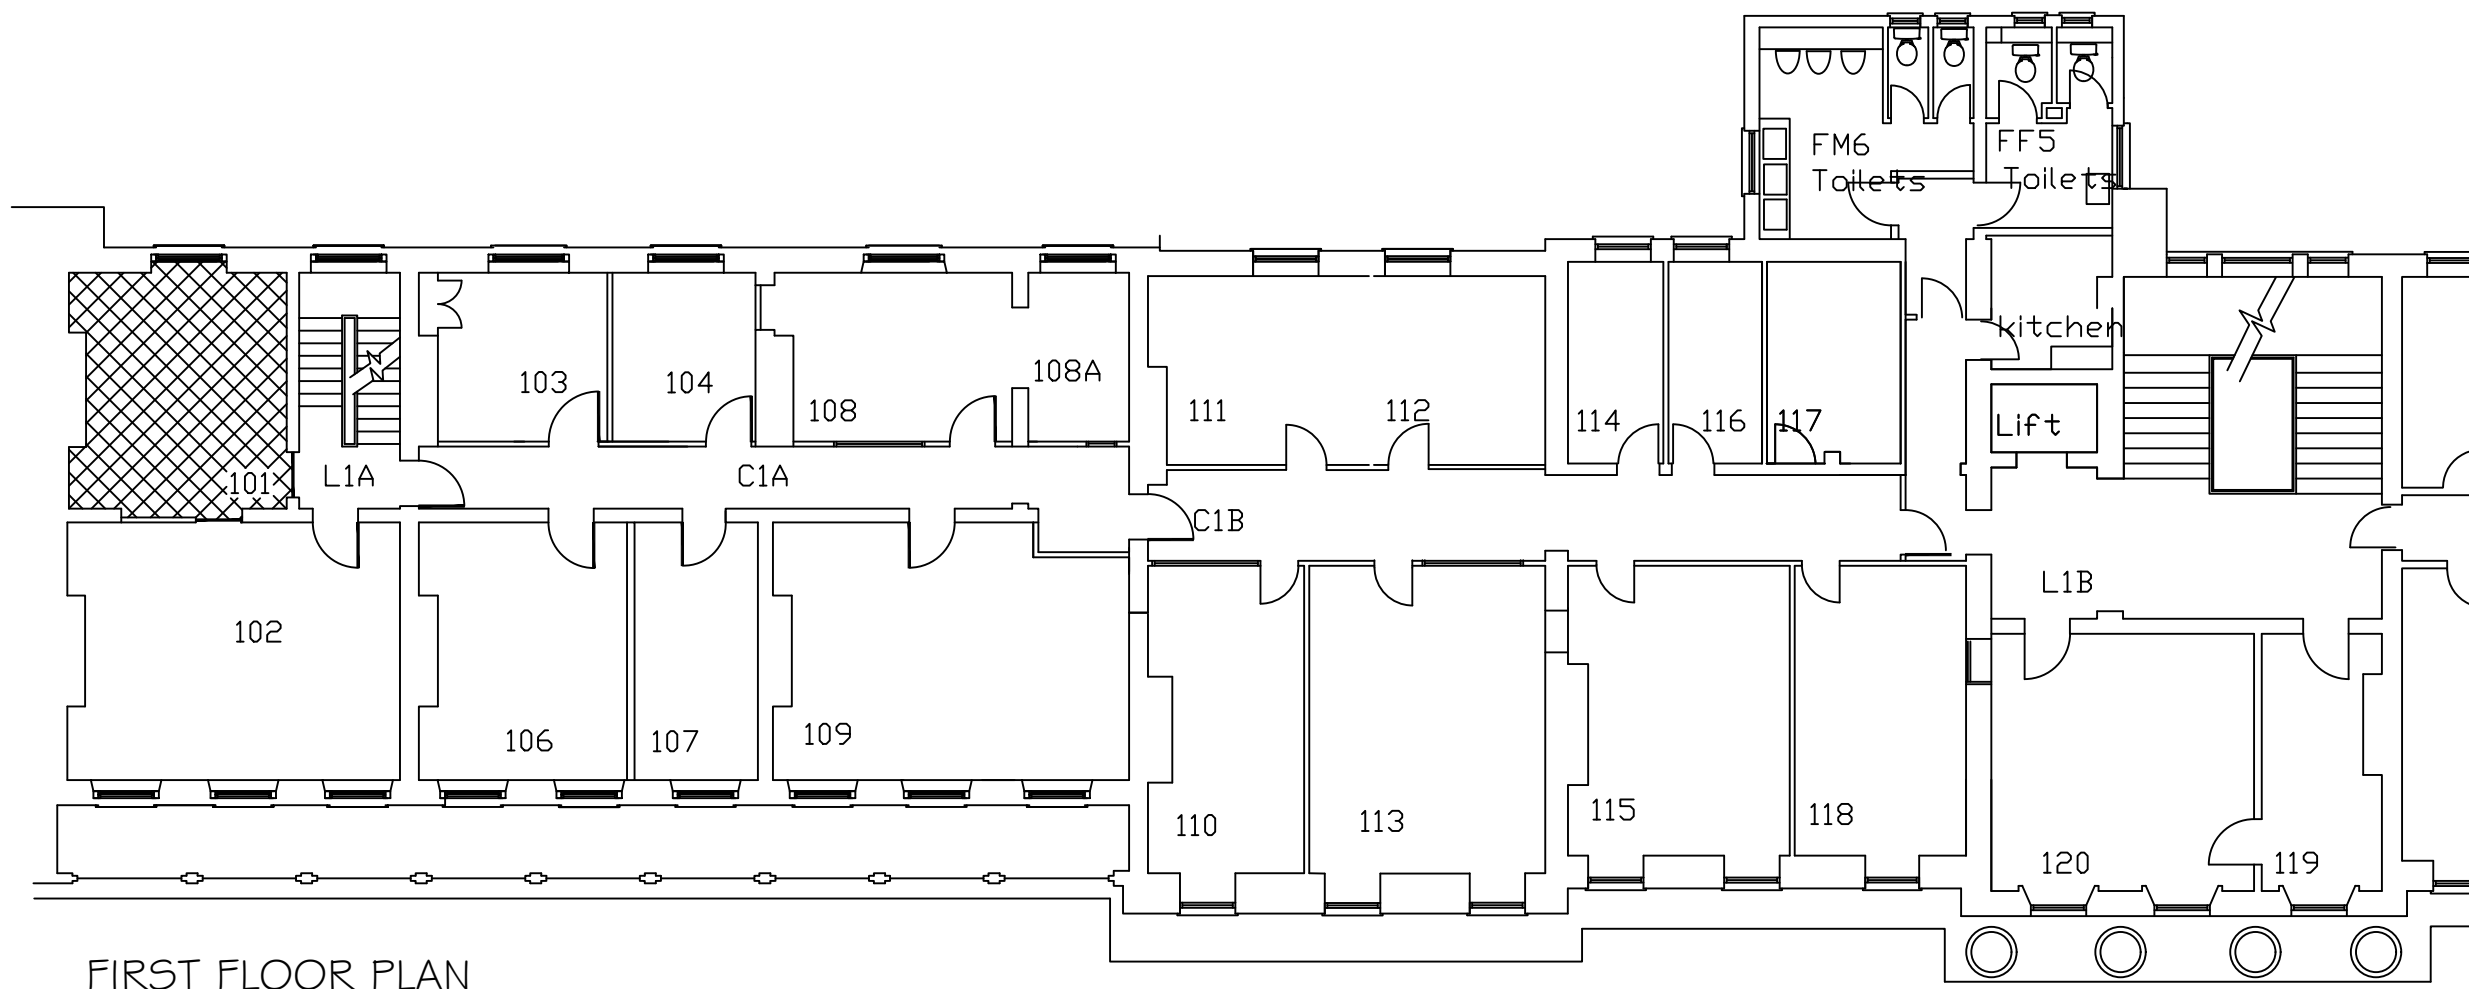

FIRST FLOOR PLAN

REV.	DATE	DESCRIPTION	BY

  
**CHEL TENHAM**  
 BOROUGH COUNCIL  
 Property & Asset Management  
 Municipal Offices  
 Promenade, Cheltenham, Gloucestershire  
 Tel: 01242 264203 Fax: 01242 264159

PROJECT  
 Asset Condition Survey

TITLE  
 Municipal Offices  
 1st Floor South Wing Plan

CLIENT

ISSUE DATE	REVISION DATE
DRAWING STATUS	
ORIGINAL SCALE	PRELIMINARY
1:150 / A3	TENDER
	CONSTRUCTION
	RECORD

DRAWN	
DATE	
DRAWING No.	REV.