

Figured dimensions only are to be taken from this drawing

- ☐ Preliminary
- ☐ Comment
- ☒ Planning
- ☐ Tender
- ☐ Construction
- ☐ Record
- ☐ Legal

REVISIONS			
REV	DATE	DESCRIPTION	CHECKED BY
A	02.12.16	-SCHEDULE OF ACCOMMODATION AMENDED.	D.W
B	07.12.16	-STAIRCASE ALTERATIONS. -FIRE DOOR ALTERATIONS.	D.W
C	18.07.17	-UPDATED UNDERCROFT PARKING LAYOUT. -FIRE EXIT REPOSITIONED.	L.T


AREA SCHEDULE

Ground Floor G.I.A
6,684 SQ FT / 621 SQM
Ground Floor N.I.A
4,919 SQ FT / 457 SQM


First Floor G.I.A
11,485 SQ FT / 1067 SQM
First Floor N.I.A
9,816 SQ FT / 912 SQM

Second Floor G.I.A
11,485 SQ FT / 1067 SQM
Second Floor N.I.A
9,816 SQ FT / 912 SQM

Total Area
G.I.A 29,650 SQ FT / 2,755 SQM
N.I.A 24,551 SQ FT / 2,281 SQM

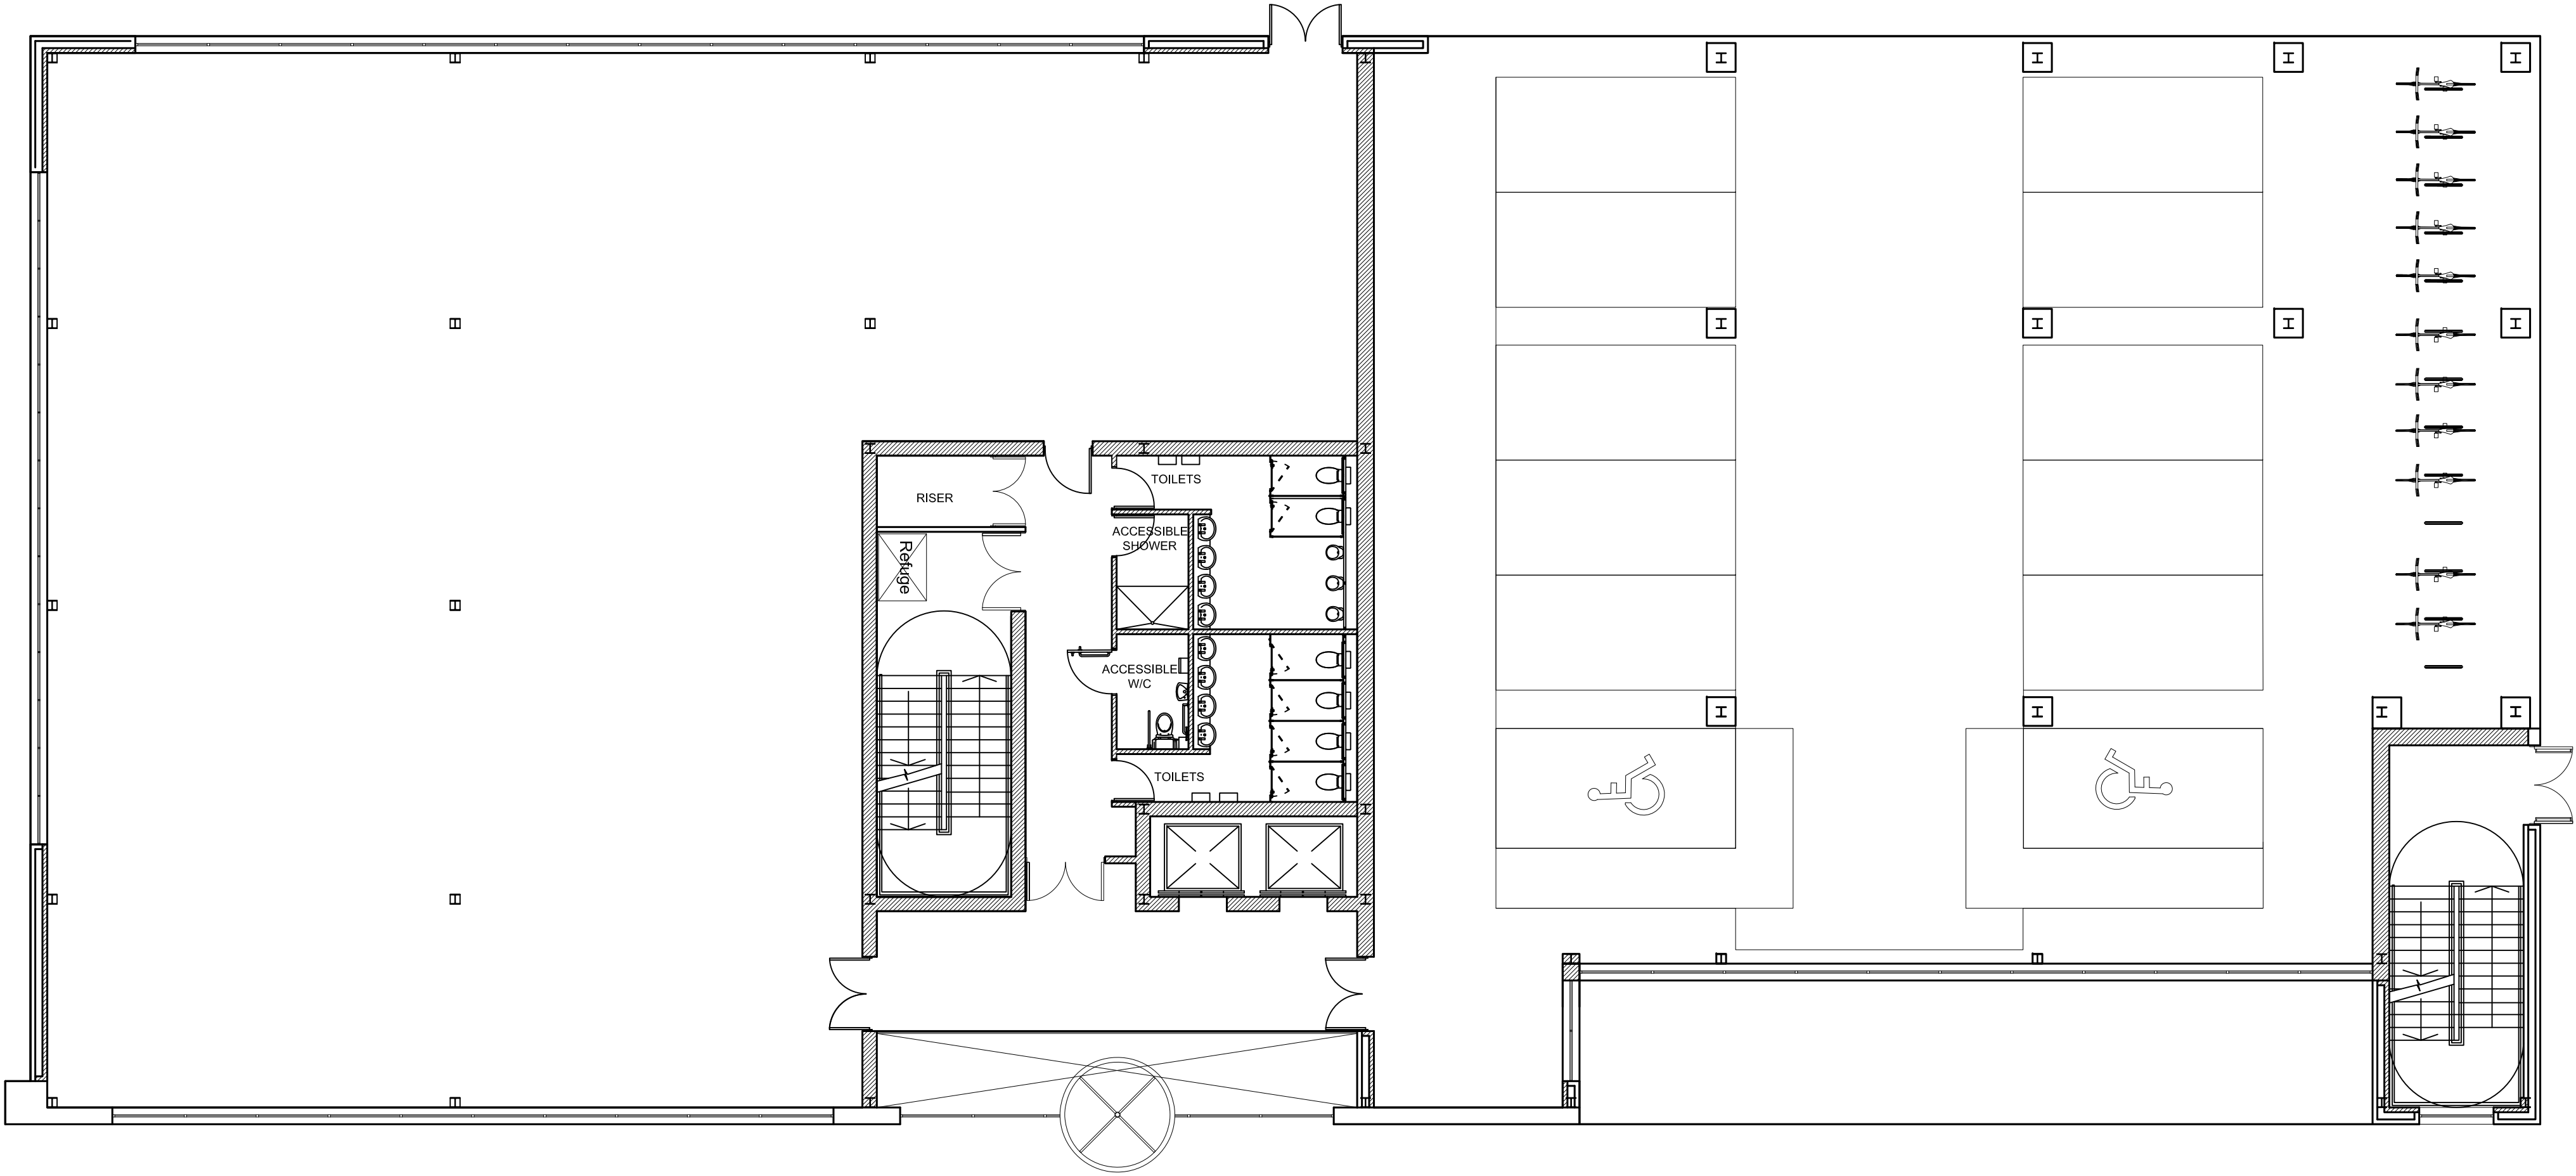

PROPOSED GROUND FLOOR PLAN

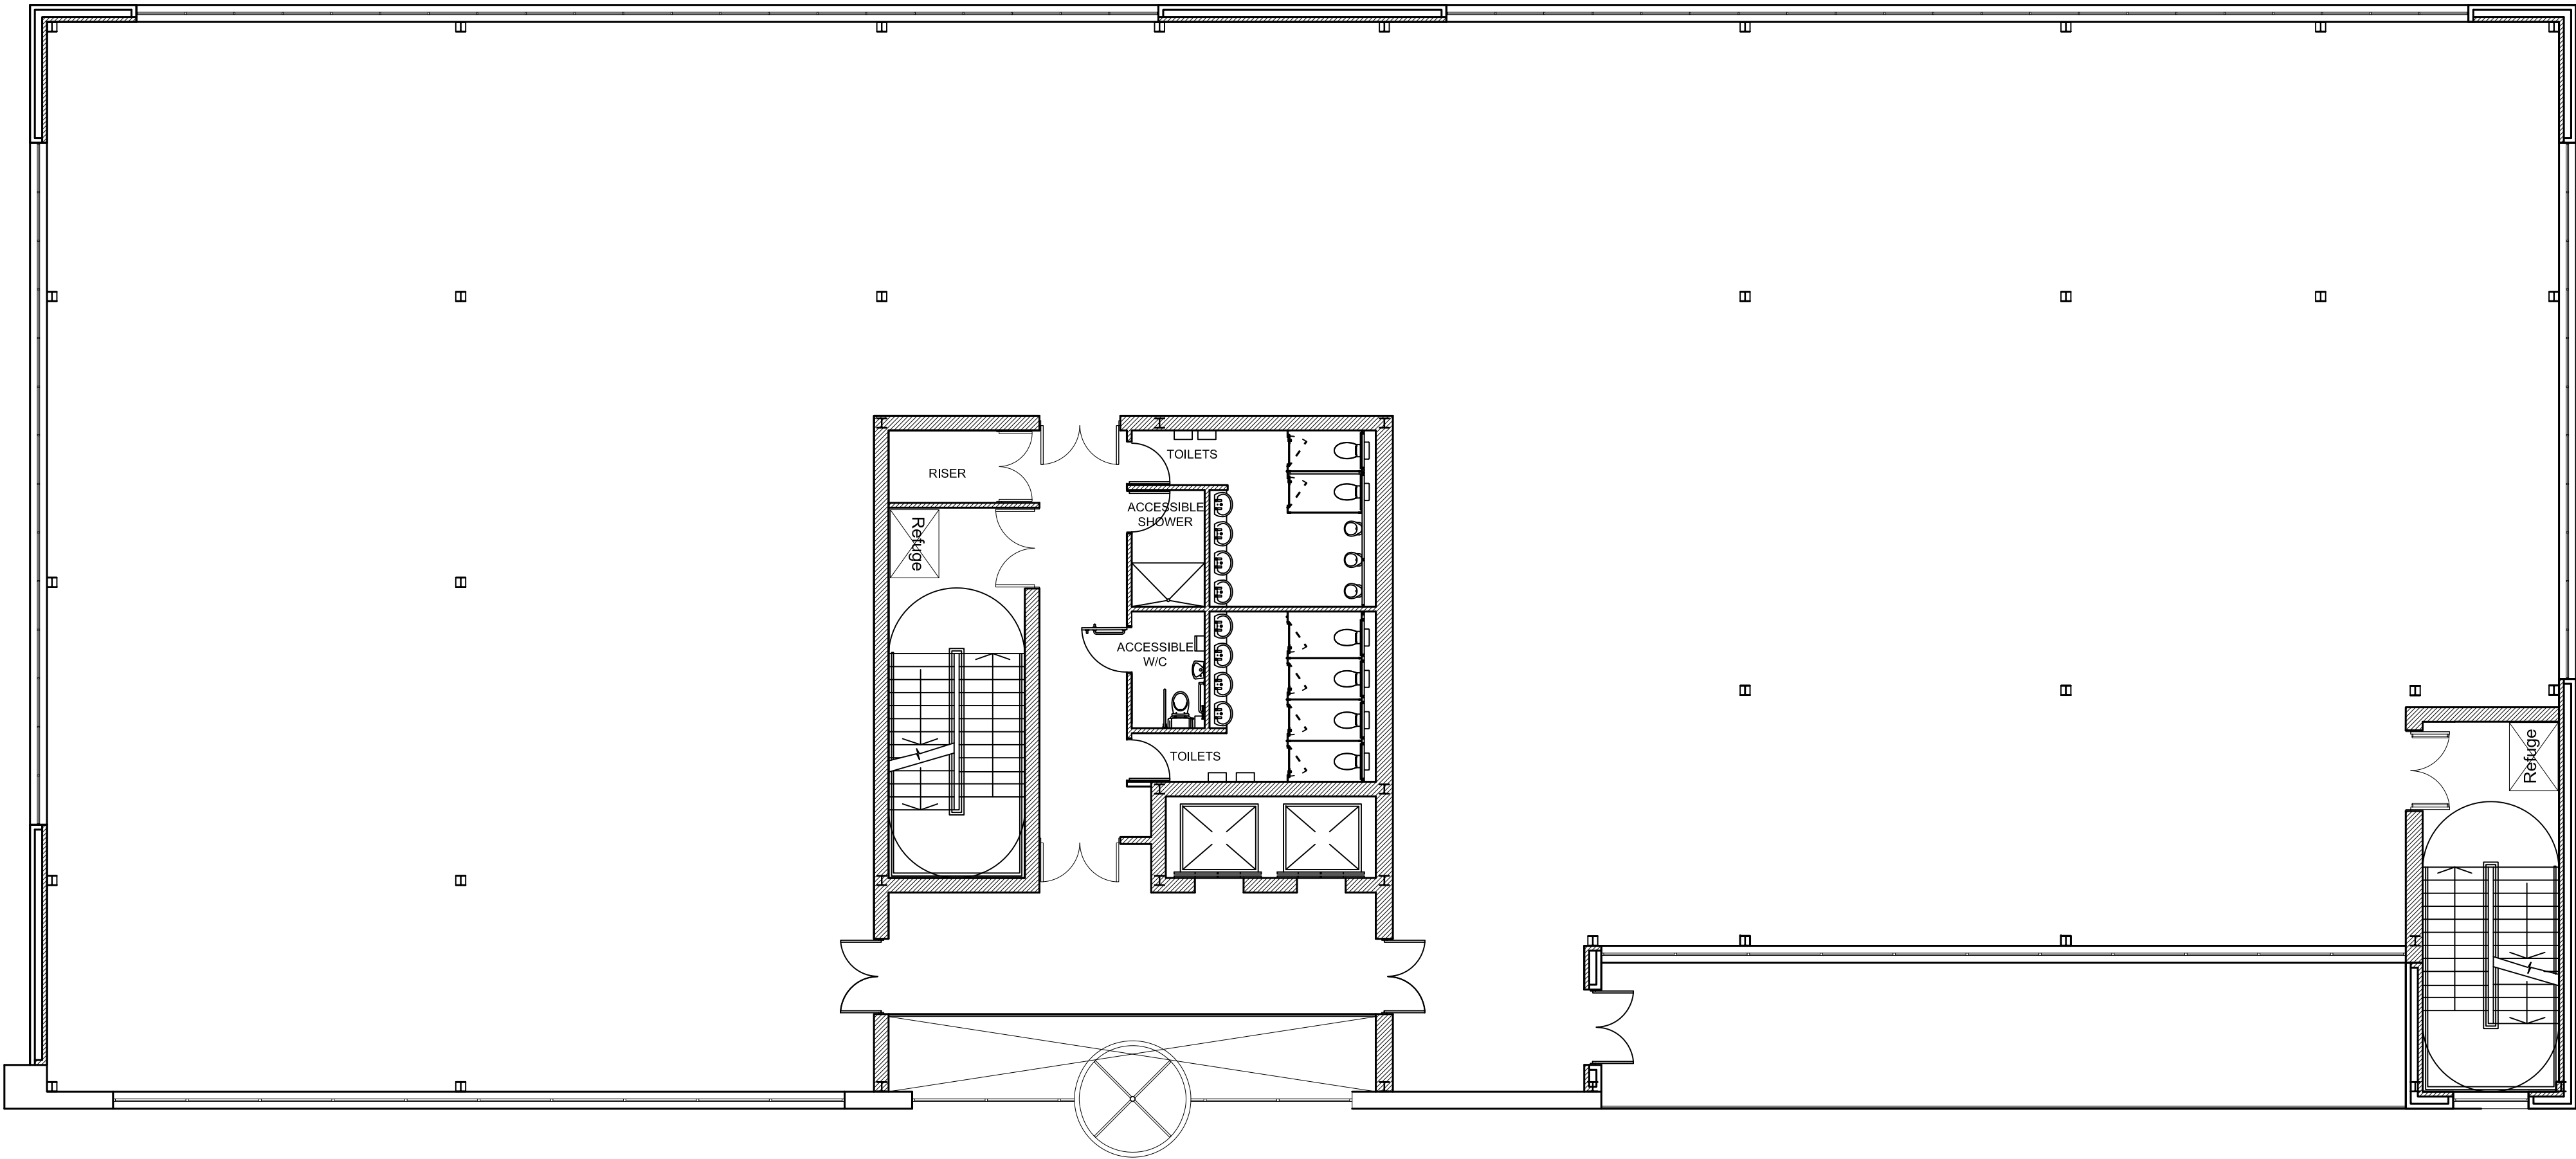

PROPOSED UPPER FLOOR PLANS



CLIENT
PROJECT Phase 2
Corinthian Park
Grovefield Way
Cheltenham
TITLE Proposed Office 2 Floor Plans

SCALE @ A1 1:100 DATE 21-07-16

DRAWING 178 - 41 REV B

DRAWN BY R.D CHECKED BY D.W



ARCHITECTURE + PLANNING + PRINCIPAL DESIGNER

A: Reims House, 8 The Croft, Buntsford Drive, Bromsgrove, B60 4JE
T: 01527 571 765
F: 01527 878 207
E: mail@ddpdesign.co.uk
W: www.hintongroup.co.uk