
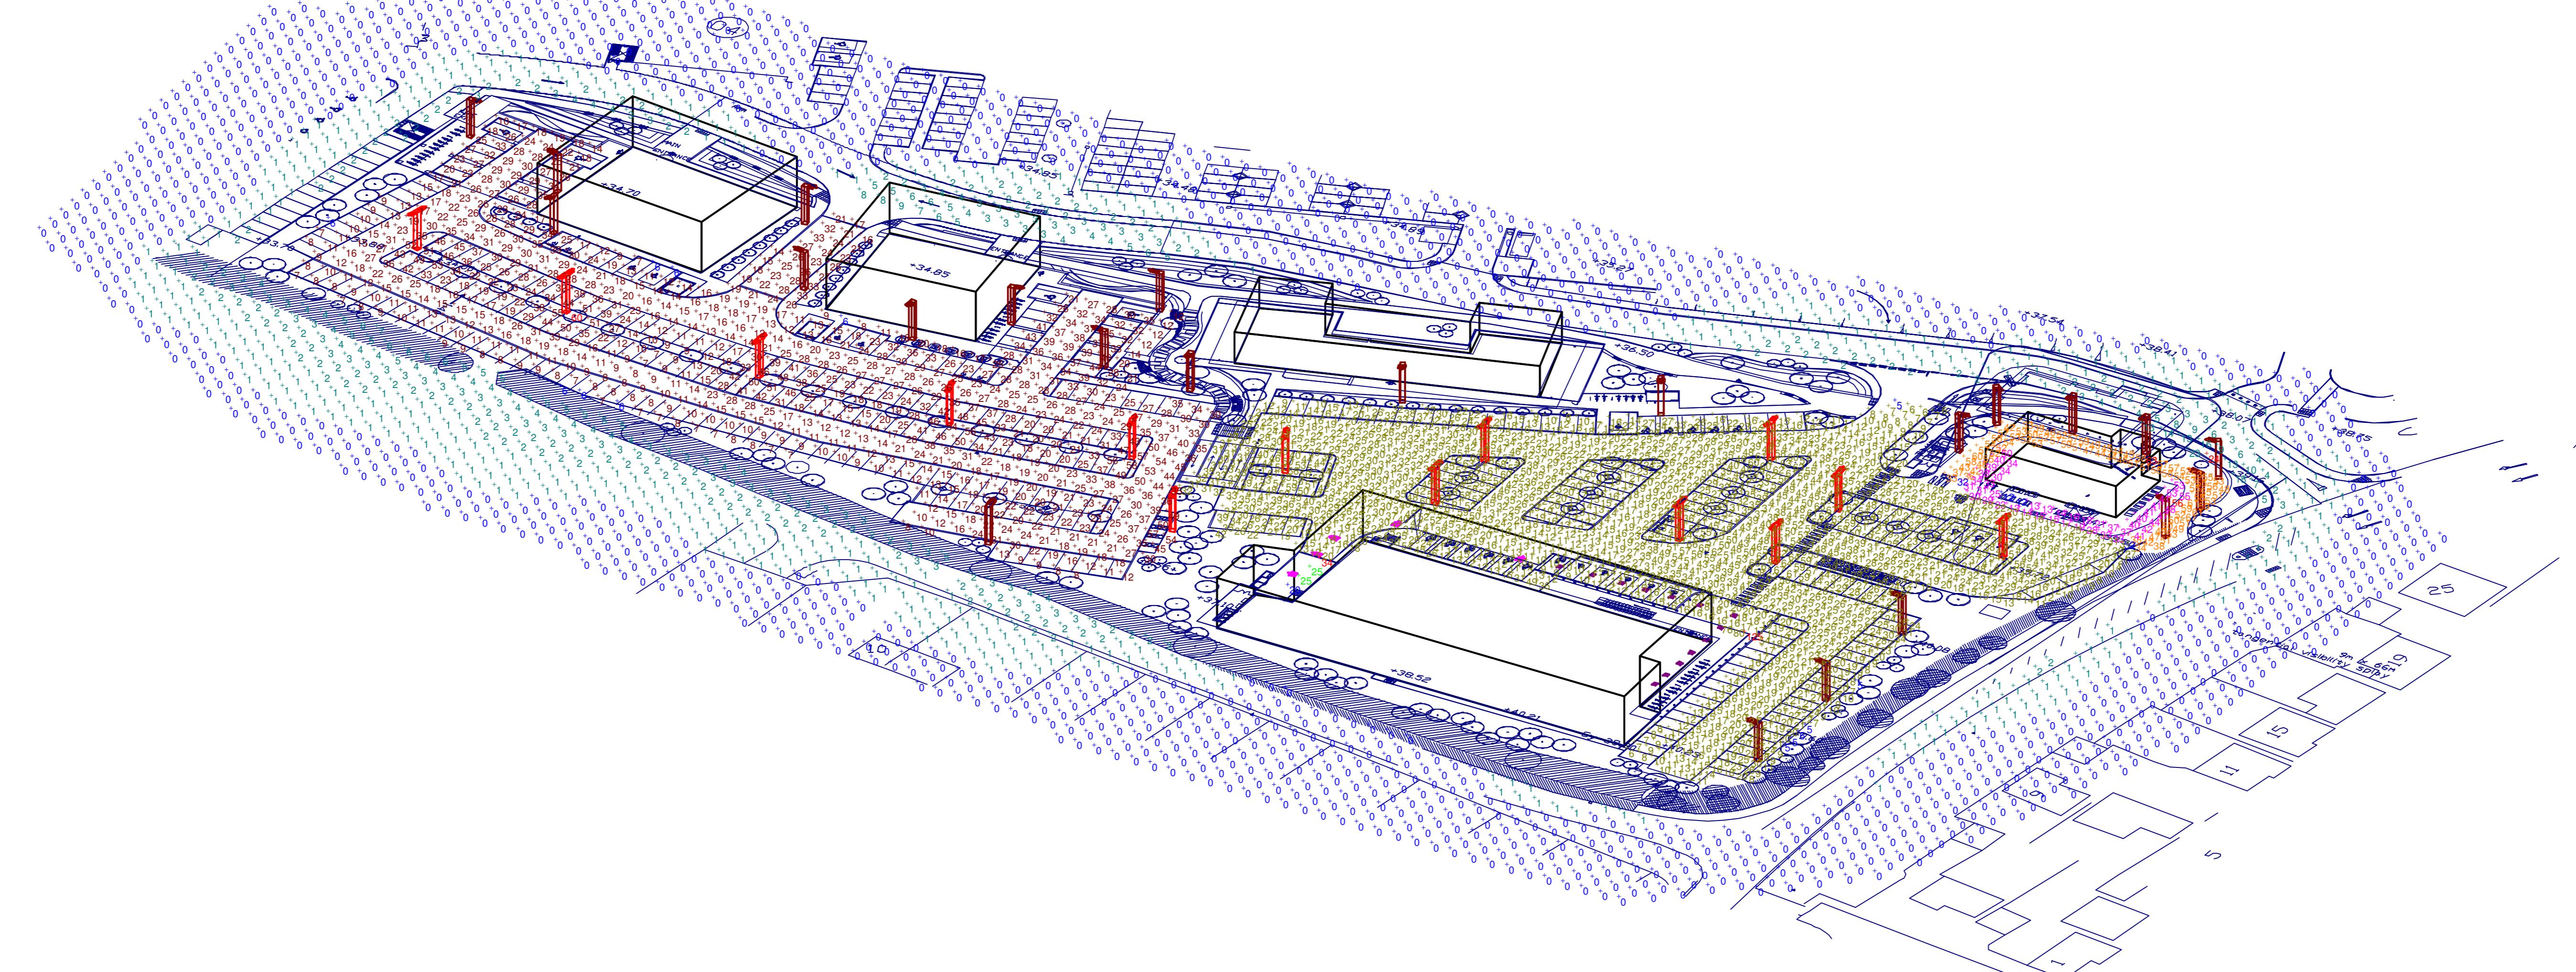


STATISTICS						
Description	Symbol	Avg	Max	Min	Min/Max	Min/Avg
Aldi Car Park	+	28 lux	125 lux	5 lux	0.04	0.18
Aldi Delivery Bay	+	26 lux	34 lux	20 lux	0.59	0.77
Costa Drive Thru	+	50 lux	63 lux	32 lux	0.51	0.64
Costa Patio	+	32 lux	56 lux	12 lux	0.21	0.38
Other Units Car Park	+	23 lux	60 lux	6 lux	0.10	0.26
Spill Light	+	1 lux	24 lux	0 lux	0.00	0.00

LUMINAIRE SCHEDULE				
Symbol	Label	Qty	Catalog Number	Description
	2FW9	14	FTS.094.FW mounted on 6m columns	FTS Luminaire - 10488 LUMENS
	FW9	0	FTS1.L094.FW mounted on 6m columns	FTSLuminaire - 10488 LUMENS
	H	13	Flux LED 1x36W LED clear glass mounted under canopy	FLUX LED 3000lm
	K	5	MTA.5407.157AS.3 7 mounted on wall @ 3.6m	Apollo LED 39W LED nw
	A	23	FTS .I094FW BLS mounted on 6m columns c/w back shield	FACTOR SMALL WITH BLS

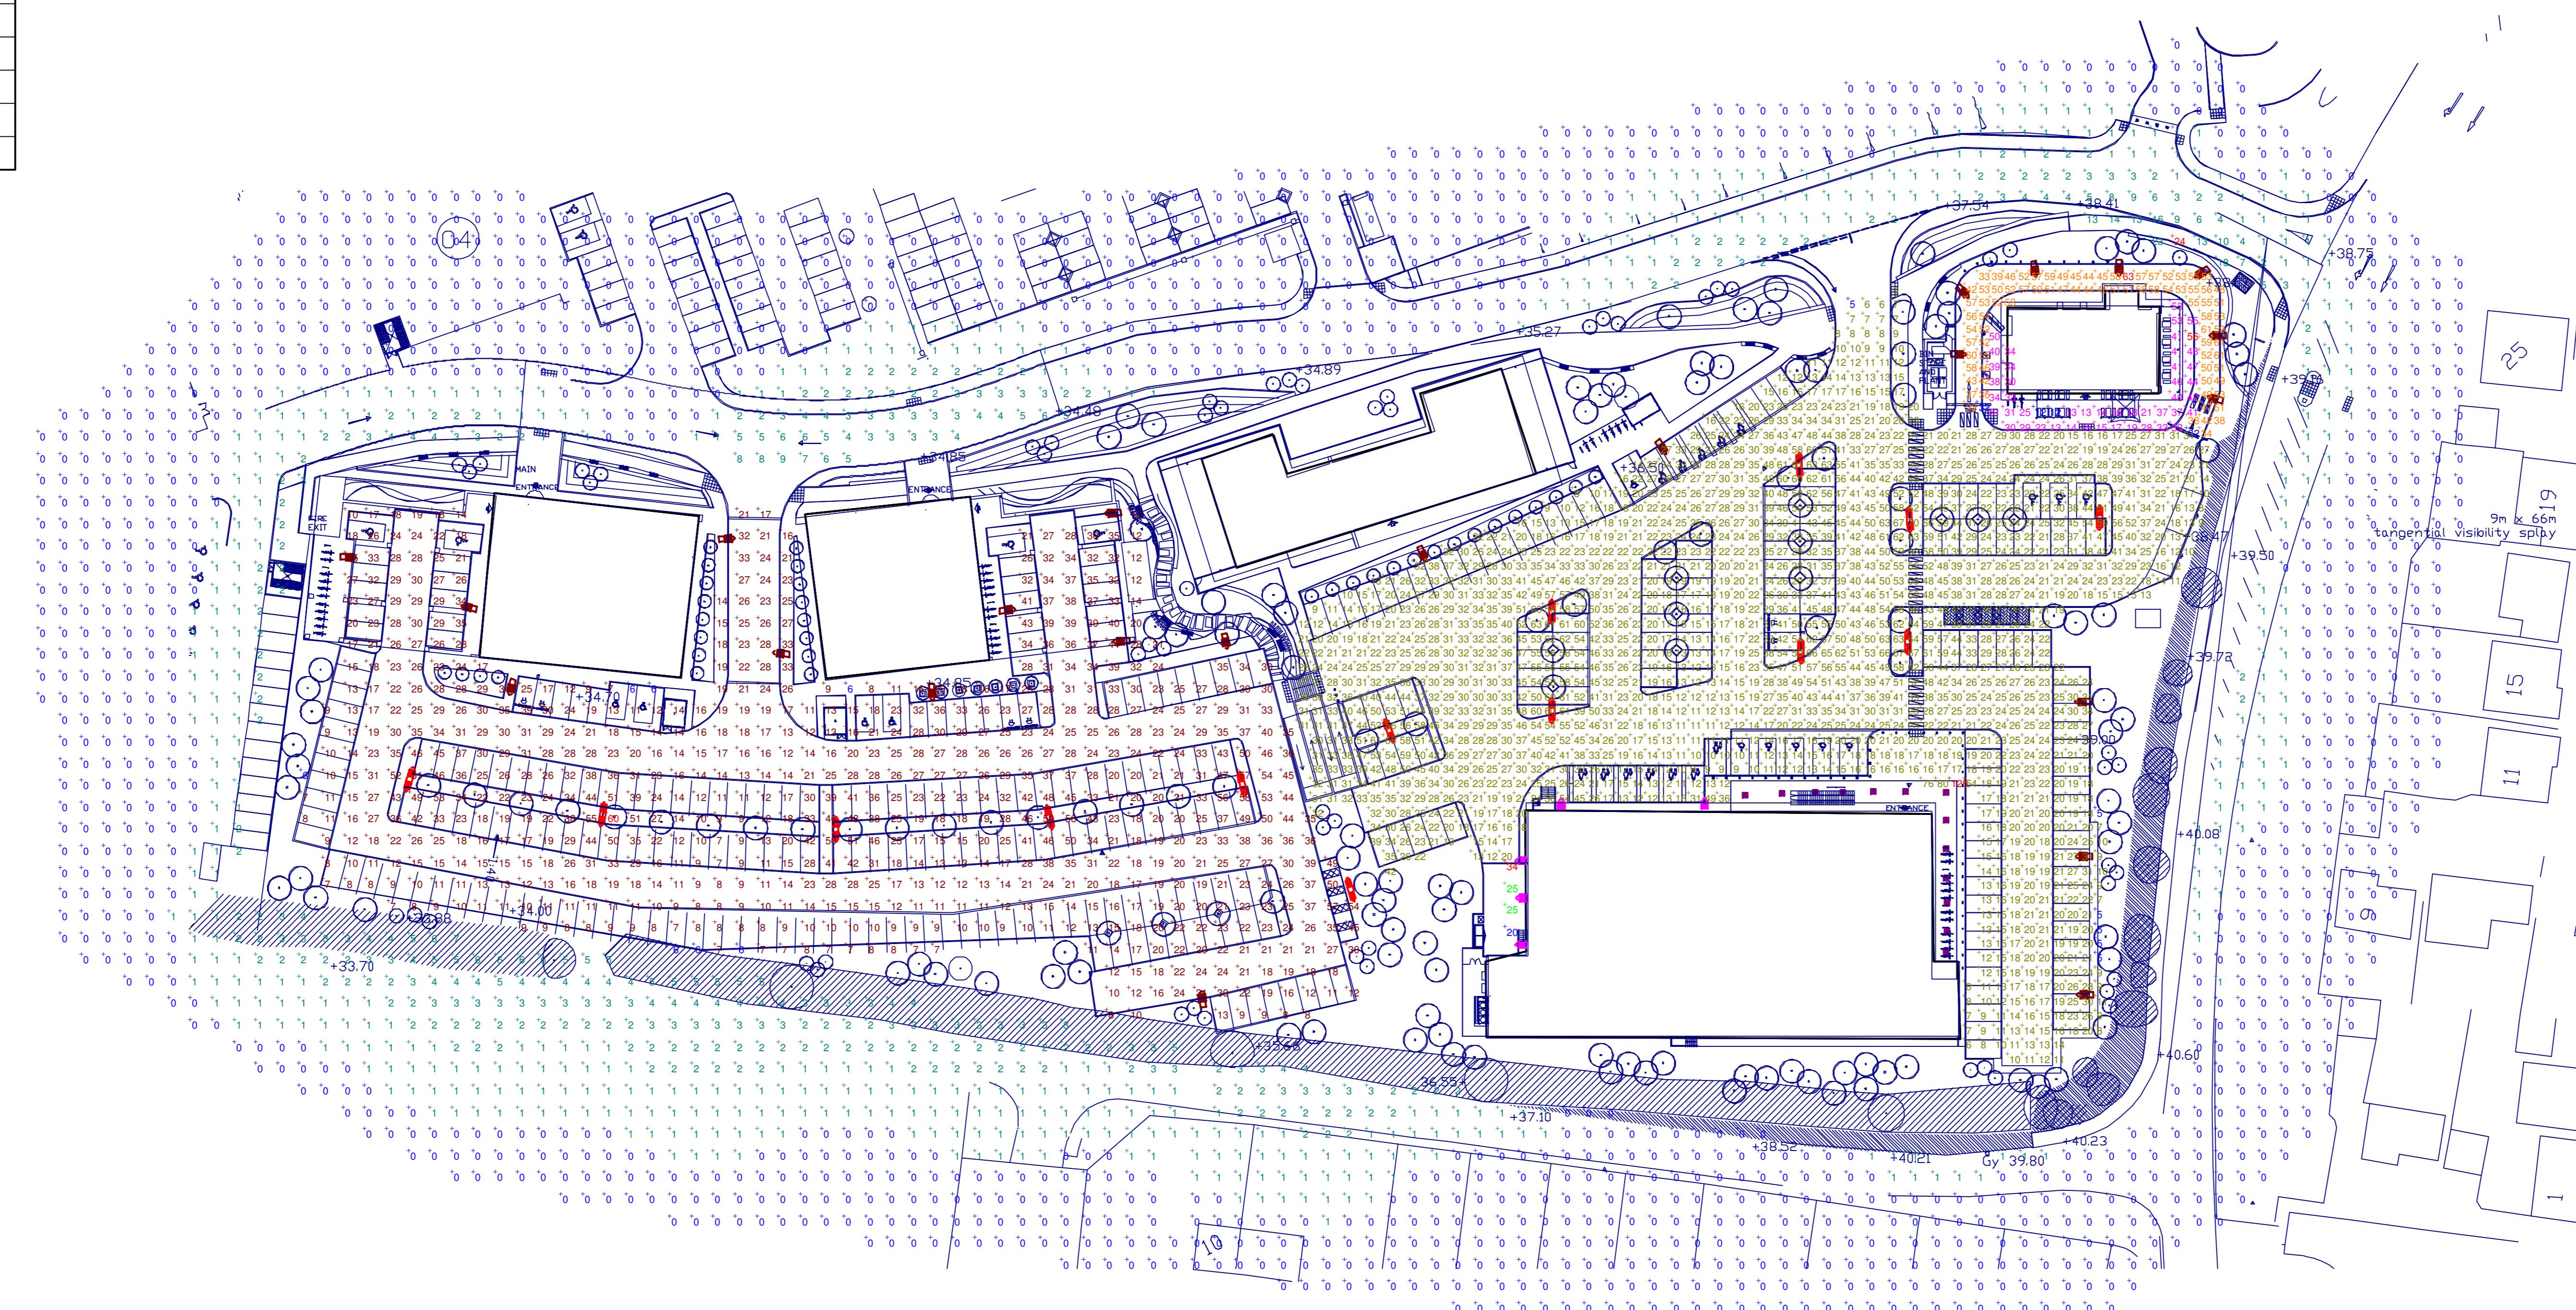

CORINTHIAN PARK

REVISED EXTERNAL LIGHTING

REVISED EXTERNAL LIGHTING

上

Designer
Martin Attwell

Date
Oct 31 2017

Scale
1:500@A0

Drawing No.
MJA-P105-4392