

© This drawing/disk and the works depicted are the copyright of Design Development Partnership Ltd and may not be reproduced or amended except by written permission. No liability will be accepted for amendments made by other persons.

All drawings and specification to be read in conjunction with Structural Engineer and other consultants drawings; all discrepancies should be reported to the architect.


Figured dimensions only are to be taken from this drawing

*Drawing subject to topographical survey



- Preliminary
- Comment
- Planning
- Tender
- Construction
- Record

REVISIONS			
REV	DATE	DESCRIPTION	CHECKED BY
A	06.12.16	REVISED SITE PLAN	L.T

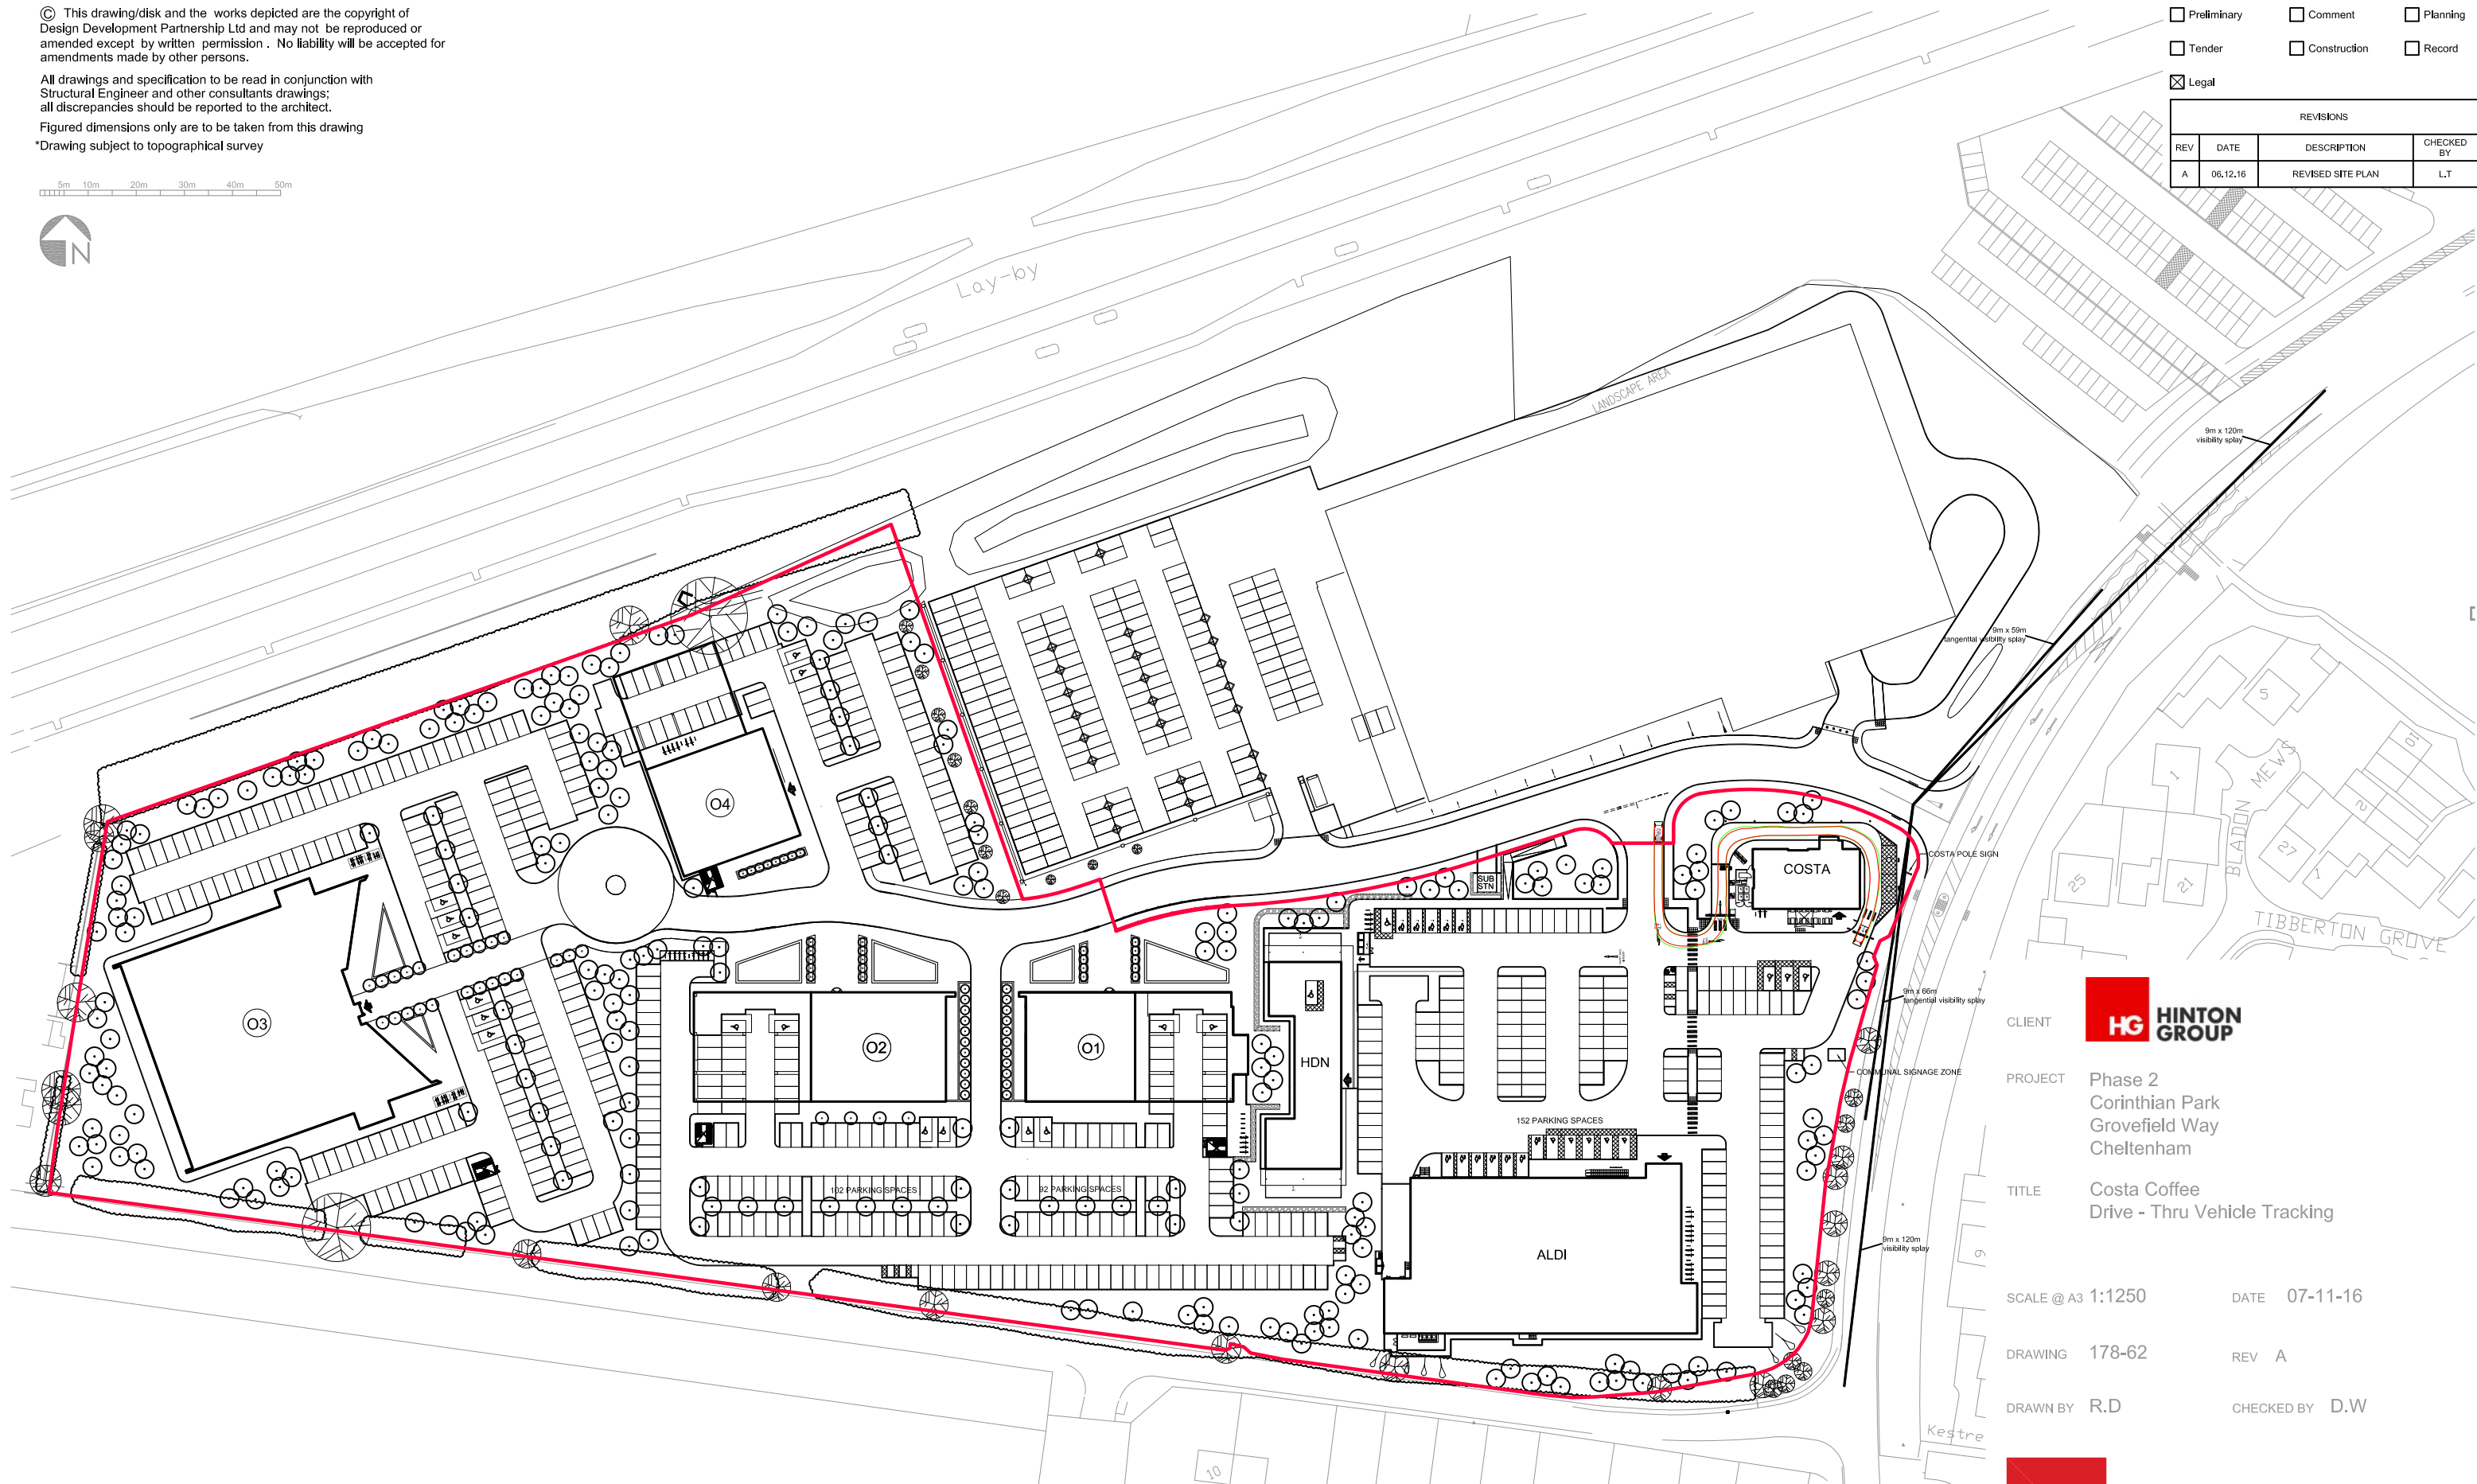

CLIENT **HG HINTON GROUP**

PROJECT Phase 2
Corinthian Park
Grovefield Way
Cheltenham

TITLE Costa Coffee
Drive - Thru Vehicle Tracking

SCALE @ A3 1:1250 DATE 07-11-16

DRAWING 178-62 REV A

DRAWN BY R.D CHECKED BY D.W



ARCHITECTURE + PLANNING + PRINCIPAL DESIGNER

A: Reims House, 8 The Croft, Buntsford Drive, Bromsgrove, B60 4JE
 T: 01527 571 765
 F: 01527 878 207
 E: mail@ddpdesign.co.uk
 W: www.hintongroup.co.uk

Standard Design Vehicle (SDV)	4.800m
Overall Length	2.500m
Overall Width	1.950m
Overall Body Height	0.100m
Min Body Ground Clearance	2.000m
Track Width	4.400m
Lock to lock time	6.000m
Wall to Wall Turning Radius	