

5m 10m 20m 30m 40m 50m



Lay-by

LANDSCAPE AREA


© This drawing/disk and the works depicted are the copyright of Design Development Partnership Ltd and may not be reproduced or amended except by written permission. No liability will be accepted for amendments made by other persons.

All drawings and specification to be read in conjunction with Structural Engineer and other consultants drawings; all discrepancies should be reported to the architect.

Figured dimensions only are to be taken from this drawing

- Preliminary Comment Planning
- Tender Construction Record
- Legal

REVISIONS			
REV	DATE	DESCRIPTION	CHECKED BY
A	03/08/17	- SHADING ADDED - KEY AMENDED	
B	01/11/17	- SHADING AMENDED - KEY AMENDED	
C	18/10/18	-SITE PLAN UPDATED	LW
D	18/10/18	-KEY UPDATED	LW
E	18/10/18	-GENERAL UPDATES	LW

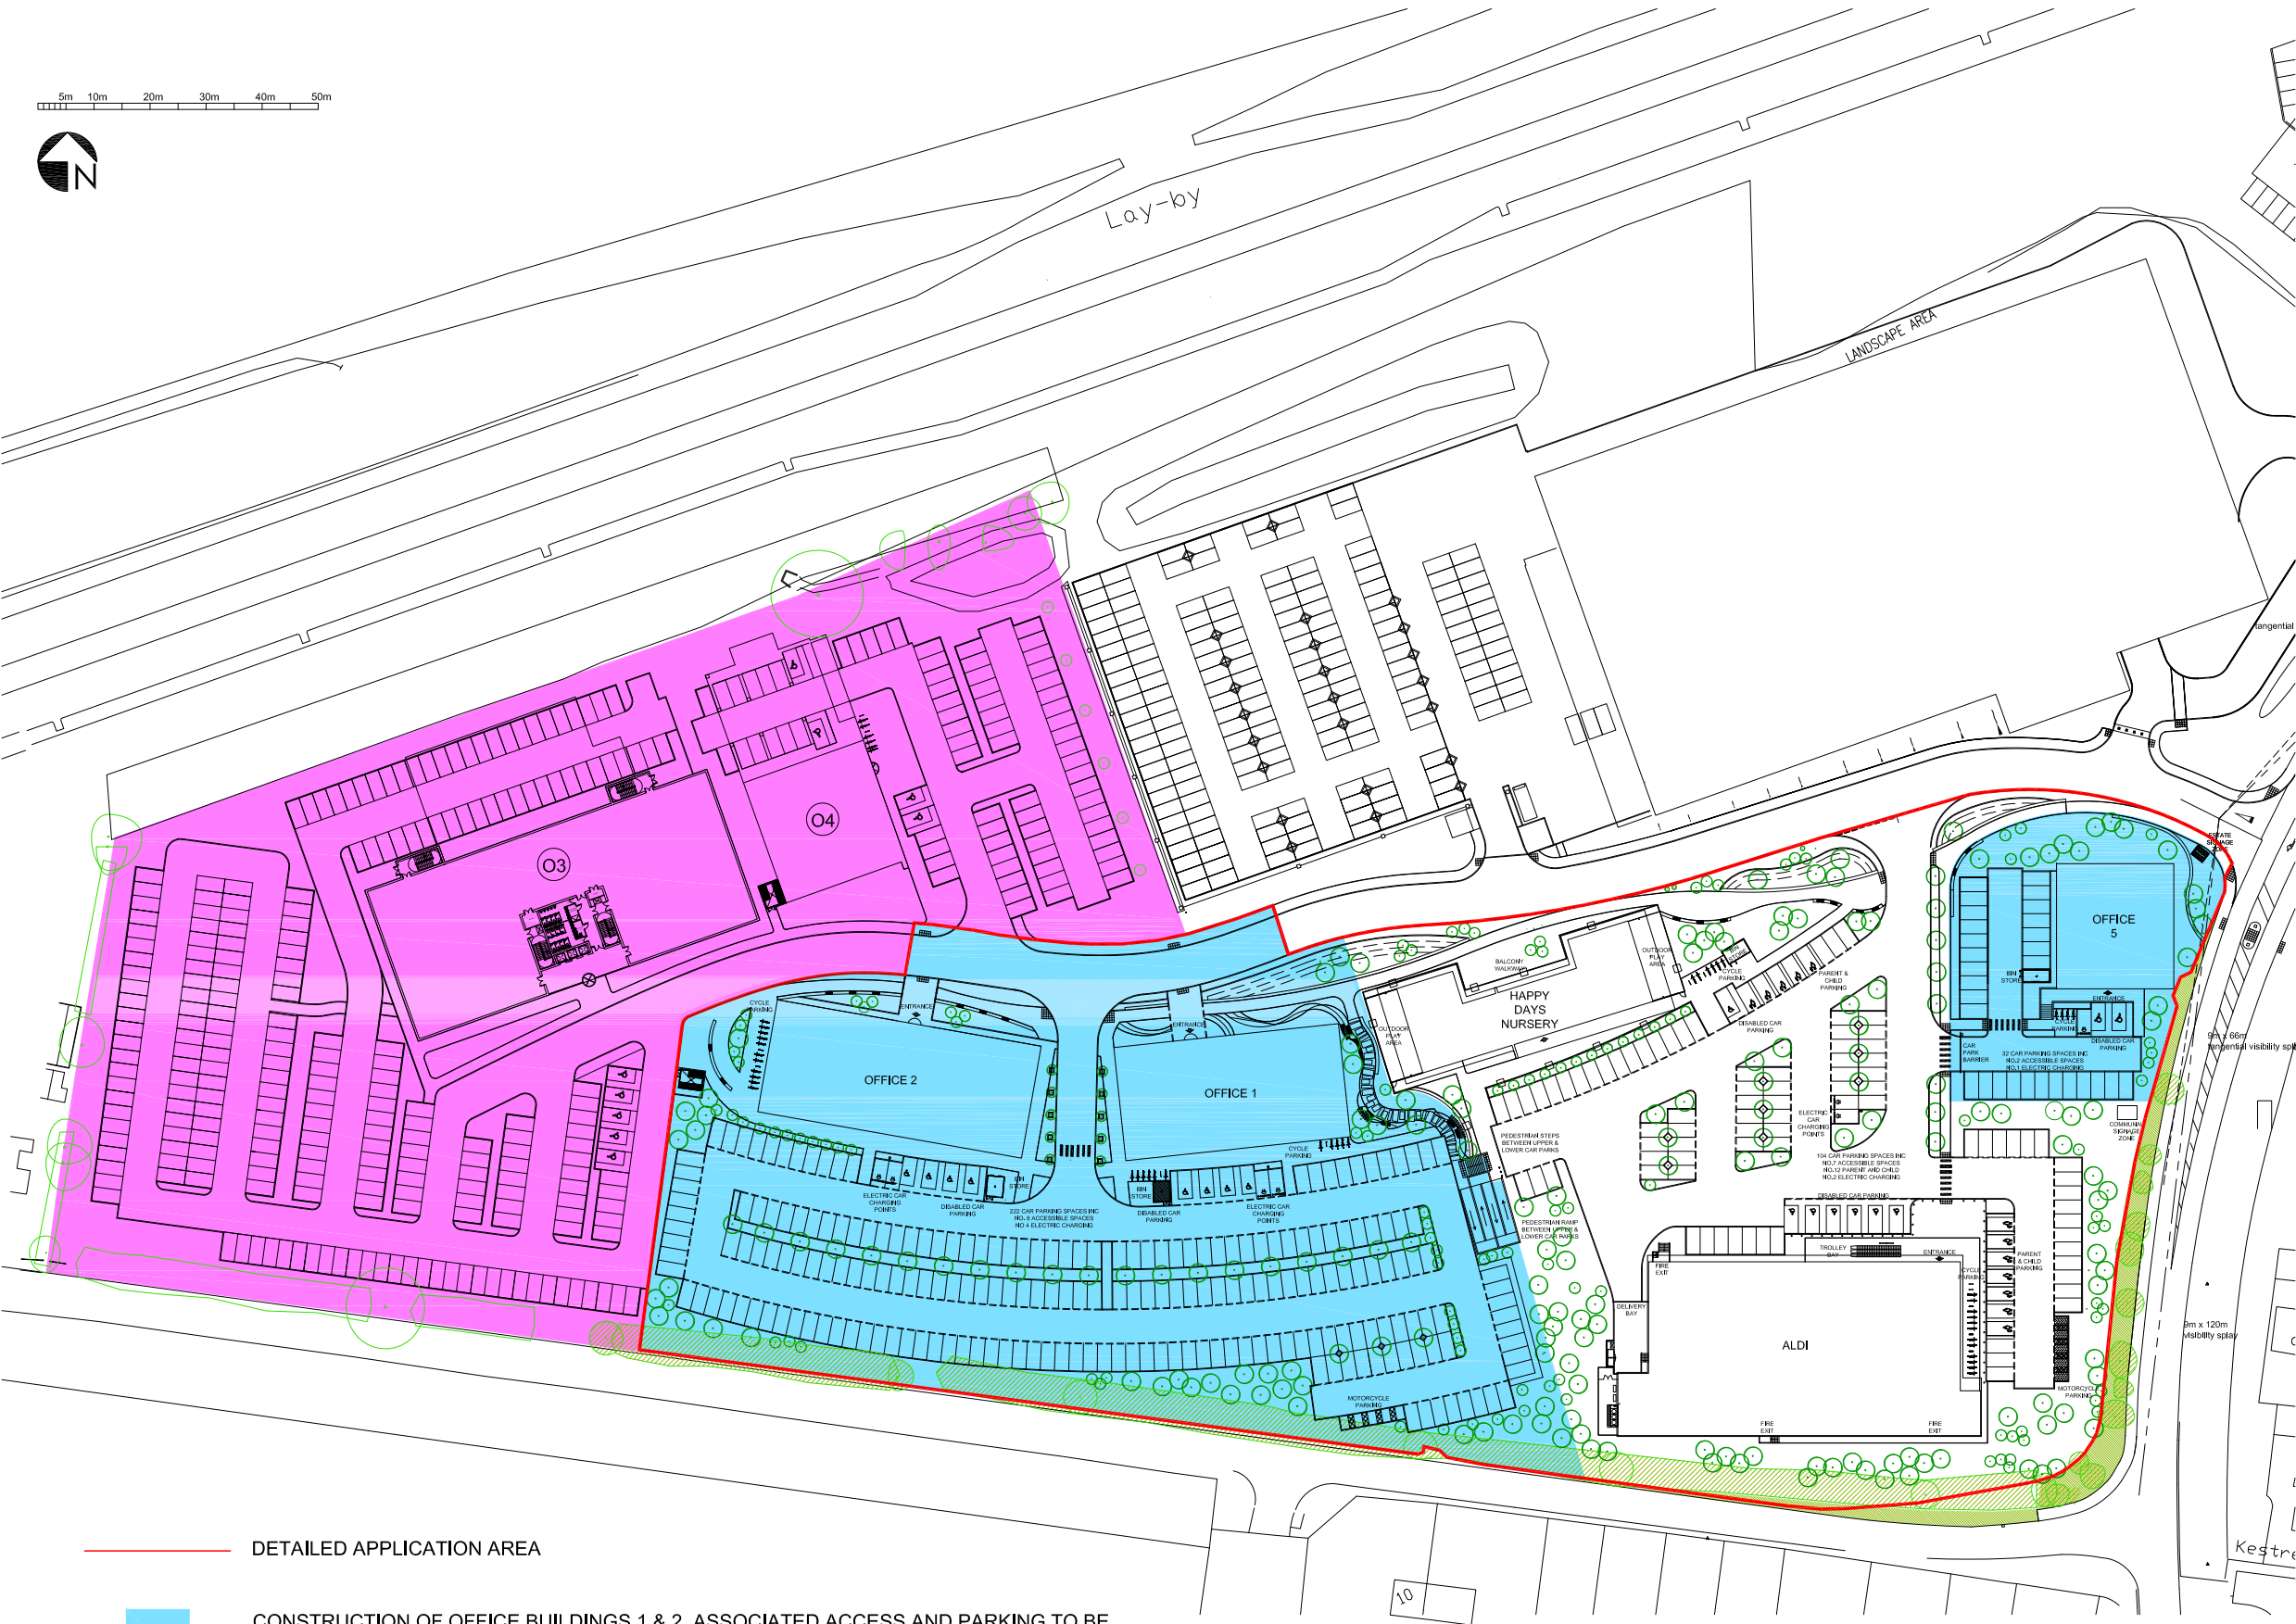

- DETAILED APPLICATION AREA
- CONSTRUCTION OF OFFICE BUILDINGS 1 & 2, ASSOCIATED ACCESS AND PARKING TO BE COMPLETED PRIOR TO OCCUPATION OF NON B1 BUILDINGS
- OUTLINE PERMISSION AREA, SUBJECT TO EXPEDITED SUBMISSION OF RESERVED MATTERS APPLICATION WITHIN 12 MONTHS FOLLOWING GRANT OF OUTLINE CONSENT

CLIENT **HG HINTON GROUP**

PROJECT **Phase 2
Corinthian Park
Grovefield Way
Cheltenham**

TITLE **Proposed Phasing Plan**

SCALE @ A3 **1:1250** DATE **01-08-17**

DRAWING **178 - 100** REV **E**

DRAWN BY **RD** CHECKED BY **LW**

DDP DESIGN DEVELOPMENT PARTNERSHIP

ARCHITECTURE + PLANNING + PRINCIPAL DESIGNER

A: Reims House, 8 The Croft, Buntsford Drive, Bromsgrove, B60 4JE
 T: 01527 571 765
 F: 01527 878 207
 E: mail@ddpdesign.co.uk
 W: www.hintongroup.co.uk