


A3

ORIGINAL PLOT SIZE

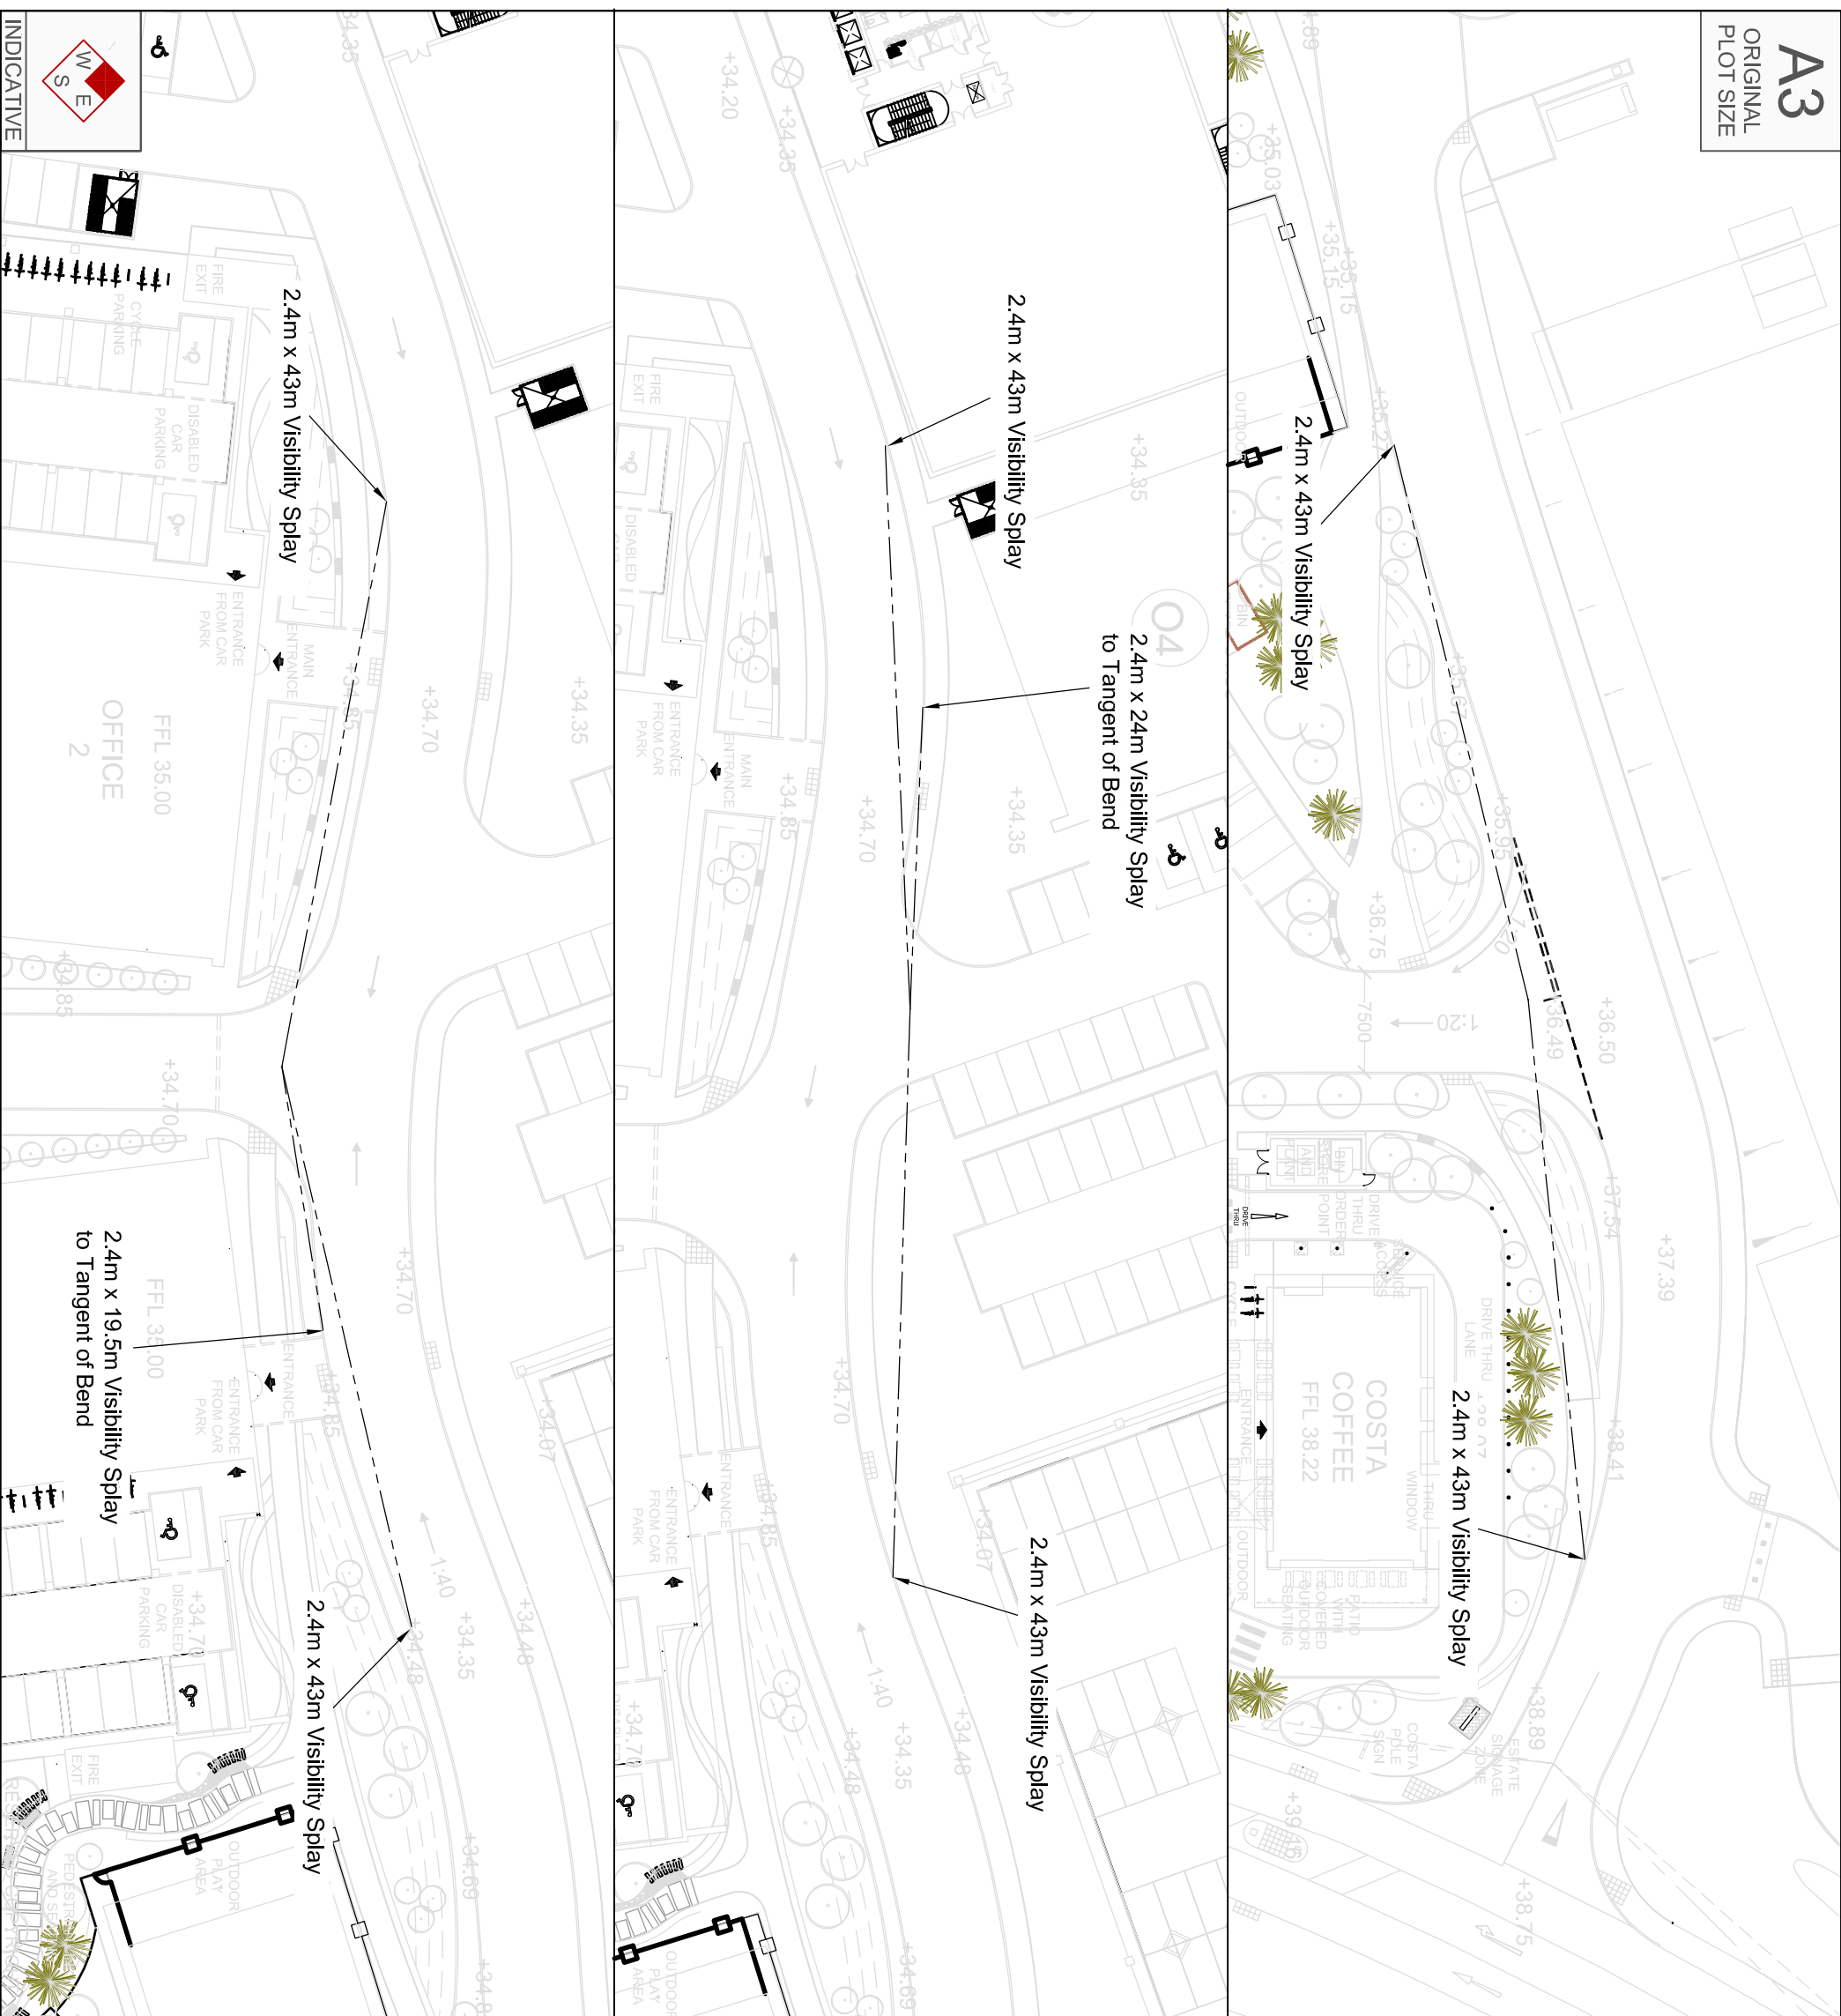

Reproduced from Ordnance Survey Superplan Data with the permission of The Controller of Her Majesty's Stationery Office. Crown Copyright - Licence No. AL100034021

NOTES:

1. Site Layout has been taken from drawing 178-96 produced by Design Development Partnership and was received 23rd June 2017.

Rev	Date	Details	Drawn By	Checked By	Approved By
A	03.07.17	Visibility Splay New Layout	DR	AS	MB

Bristol
 Cambridge
 London
 Oxford
 Welwyn Garden City



25 King Street
 Bristol
 BS1 4PB
 0117 925 9400
www.tpa.uk.com

CLIENT:
 HINTON PROPERTIES

PROJECT:
 PHASE 2 CORINTHIAN PARK,
 GROVEFIELD WAY,
 CHELTENHAM

TITLE:
 Commercial Access
 Visibility

STATUS:
 INFORMATION

SCALE:	DATE:	DRAWN:	CHECKED:	APPROVED:
1:500	31.01.17	RNJ	AJS	MB
JOB NO:	DRAWING NO:	REVISION:		
1605-13	SK01	A		