

Anthracite Paving



Hazard warning paving slabs



Resin bounded gravel



Age costwolds stone wall



Gabion wall seating

Rev	Date	Description	By
C	26.10.17	Minor amendments	MG
B	14.06.17	Minor amendments	MG
A	14.06.17	Minor amendments	MG

Client: **Hinton Group**

Project Title: **Corinthian Park, Cheltenham Phase 2**

Scale: 1:200 for the original size of A1

Drawn by: MG Checked by: - Passed by: MG Date: 27.10.2017

Drawing Status: **Planning**

Drawing Originator: **DAVIESLANDSCAPE ARCHITECTS**

Drawing Title: **Hard Landscape Proposals (sheet 1 of 3)**

DO NOT SCALE FROM THIS DRAWING

**Legend**

**Kerbs and Edgings / Steps**

- Pre-cast HB2 concrete kerbs including radius, drop, channel, angles and quadrant units  
Colour: As cast  
Supplier: Tobemore or equivalent approved
- Pre-cast concrete Channel kerb  
Colour: As cast  
Supplier: Tobemore or equivalent approved
- Exposed Granite aggregate concrete Country kerb 250x145x915mm including radius, drop, channel, angles and quadrant units  
Colour: Silver Grey  
Supplier: Tobemore or equivalent approved
- Exposed Granite aggregate concrete Country Channel kerb 150x145x915mm laid flush  
Colour: Silver Grey  
Supplier: Tobemore or equivalent approved
- Exposed Granite aggregate concrete Country edge 150x75x90mm  
Colour: Silver Grey  
Supplier: Tobemore or equivalent approved
- Exposed granite aggregate concrete step unit 350x750x150mm with one inlay delineation strip with DDA compliant handrail.  
Colour: Silver Grey  
Supplier: Tobemore or equivalent approved

**Surfaces**

- Vehicular bitmac surface
- Pedestrian bitmac surface
- Porous concrete block paving 200x100x60 Hydropave Fusion, laid to herringbone pattern.  
Colour: Silver Grey  
Supplier: Tobemore or equivalent approved
- Coloured bitmac pedestrian paving - Tarmac Ultradour  
Colour: Buff  
Supplier: Tarmac or equivalent approved
- Exposed granite aggregate concrete plank paving Manhattan, laid to staggered bond  
Colour: mix of Silver Grey and Mid Grey  
Supplier: Tobemore or equivalent approved
- Argilith Anthracite R12 Tiles

**Surfaces**

- In situ concrete slab
- Hazard warning paving slabs 400x400x50mm  
Colour: Buff and Natural  
Supplier: Tobemore or equivalent approved
- Scottish beach cobbles 75-100mm diameter laid over geotextile membrane  
Colour: Buff and Natural  
Supplier: CED or equivalent approved
- Gravel size 14mm 80mm depth, laid over geotextile membrane  
Supplier: CED or equivalent approved
- Resin bounded gravel - size 6mm Barley Beach.  
Supplier: Surest or equivalent approved
- Stone paving - random sizes York stone slabs with cut edge, laid on mortar bed over 100mm compacted type 1

**Surfaces**

- Tree grille - Precast HB2 concrete kerbs: laid with upstand with CTTG-D55-135 CorTen steel tree grille and 150mm high guard.  
Supplier: Streetlife or equivalent approved.
- Tree grille - exposed granite aggregate Country kerb laid flush with HC100 Stainless steel tree grille.  
Supplier: Hartecast or equivalent approved.


**Walls / railings and fences**

- L316 Stainless steel weld mesh gabion, 4mm wire diameter 100x50mm mesh size, outer face dressed with Cotswold dry walling stone shards - 500 to 1000mm high
- 1.85m long Iroko "Elements" slatted bench with armrests and backrests, fixed to top of gabion wall or free standing gabion bench.  
Supplied by Furnitubes or equivalent approved
- 2.45m long Iroko "Elements" slatted bench with armrests and backrests free standing with gabion base.  
Supplied by Furnitubes or equivalent approved
- 1.8m high hit and miss treated softwood timber fence with gates to match

**Fencing to crèche play areas - refer to Happy Days Nursery specification**

- Glass balustrade to architect details
- Lang and Fulton 1.1m high Micro-34 galvanised mesh fencing - mesh 34x100mm; max panel 1543x3000mm (h/w); bearing bar 25x3mm with hard wood top rail
- In ground L316 stainless Sheffield cycle stands.
- In ground galvanised Sheffield cycle stands.
- 1000mm high x 114mm diameter, L316 Stainless steel Anti-Ram Road RS002 bollard  
Supplied by Maratalls or equivalent approved

- Rill contours
- Retaining wall - finish to match Nursery building

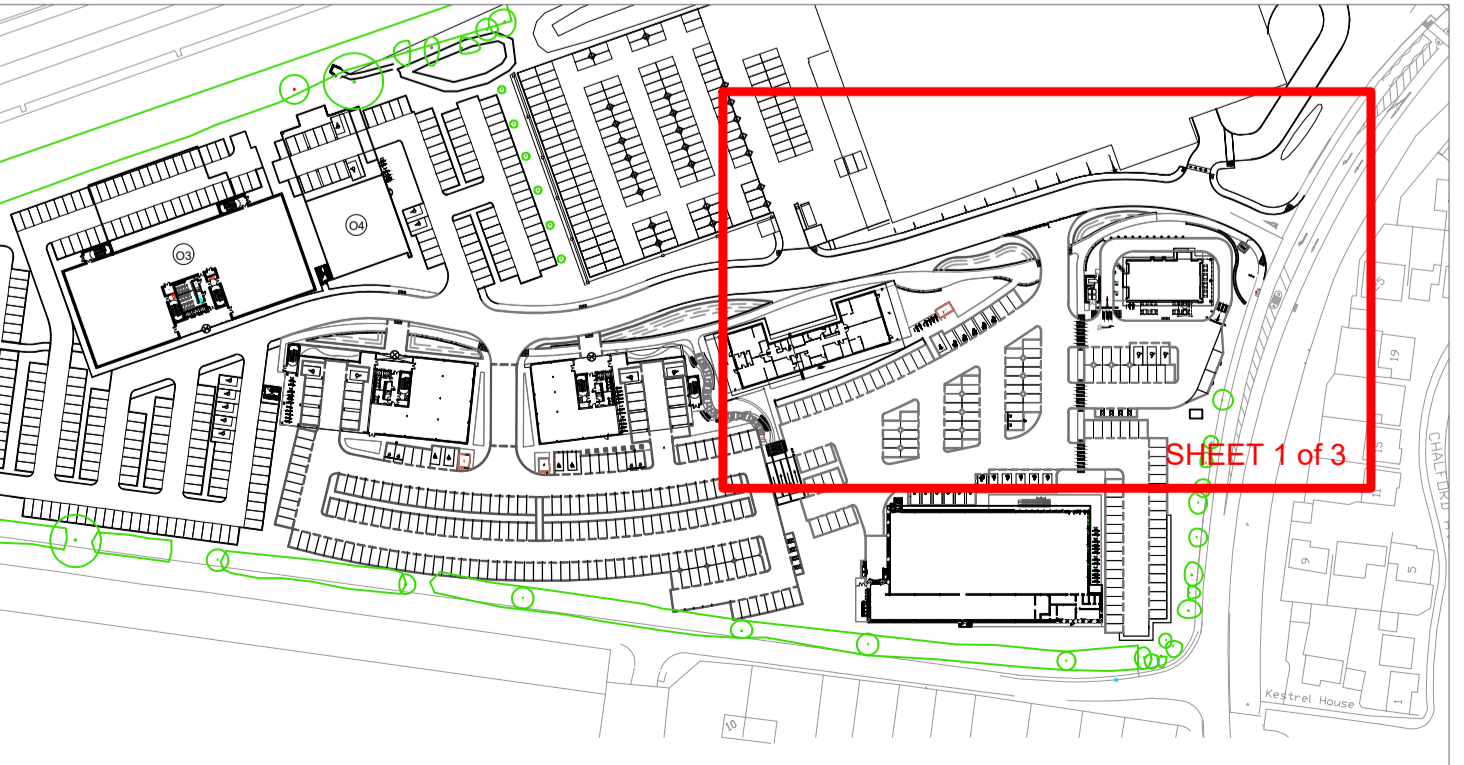

© Davies Landscape Architects 2017. All rights reserved. This drawing is the property of Davies Landscape Architects and is not to be used without their written consent.