



Revision	Date	Description	By
E	27.10.17	Minor amendments	MG
D	22.08.17	Office cycle parking increased	MG
C	21.08.17	Undercroft parking amended	MG
B	20.08.17	Additional tree pits added	MG
A	14.08.17	Minor amendments	MG
Mark	Date	Details	

Client: **Hinton Group**

Project Title: **Corinthian Park, Cheltenham Phase 2**

Scale: 1:200

Drawn by: MG Checked by: Passed by: MG Date: 27.10.2017


Drawing Status: **Planning**

Drawing Originator: **DAVIESLANDSCAPE ARCHITECTS**

Hard Landscape Proposals (Sheet 3 of 3)

Legend

Legend	Surfaces	Surfaces	Surfaces	Other
Precast HB2 concrete kerbs including radius, drop, channel, angles and quadrant units Colour: As cast Supplier: Tobemore or equivalent approved	Vehicular bitmac surface	In situ concrete slab	Tree grille - Precast HB2 concrete kerbs laid with upstand with CTTG-D55-135 CorTen steel tree grille and 150mm high guard. Supplier: Streetlife or equivalent approved.	Rill contours
Precast concrete Channel kerb. Colour: As cast Supplier: Tobemore or equivalent approved	Pedestrian bitmac surface	Hazard warning paving slabs 400x400x50mm Colour: Buff and Natural Supplier: Tobemore or equivalent approved	Tree grille - exposed granite aggregate Country kerb laid flush with HC100 Stainless steel tree grille Supplier: Hartecast or equivalent approved.	Retaining wall - finish to match Nursery building
Exposed Granite aggregate concrete Country kerb 250x145x115mm including radius, drop, channel, angles and quadrant units Colour: Silver Grey Supplier: Tobemore or equivalent approved	Porous concrete block paving 200x100x60 Hydropave Fusion, laid to herringbone pattern. Colour: Silver Grey Supplier: Tobemore or equivalent approved	Scottish beach cobbles 75-100mm diameter laid over geotextile membrane Colour: Buff and Natural Supplier: CED or equivalent approved	L316 Stainless steel weld mesh gabion, 4mm wire diameter 100x50mm mesh size, outer face dressed with Cotswold dry walling stone shards - 500 to 1000mm high	Lang and Fulton 1.1m high Micro-34 galvanised mesh fencing - mesh 34*100 mm; max panel 1543*3000 mm (travel), bearing bar 25*3 mm with hard wood top rail
Exposed Granite aggregate concrete Country Channel kerb 150x145x115mm laid flush Colour: Silver Grey Supplier: Tobemore or equivalent approved	Coloured bitmac pedestrian paving - Tarmac Ultradour Colour: Buff Supplier: Tarmac or equivalent approved	Gravel size 14mm 60mm depth, laid over geotextile membrane Supplier: CED or equivalent approved	1.85m long Iroko "Elements" slatted bench with armrests and backrests, fixed to top of gabion wall or free standing gabion bench. Supplied by Funitubes or equivalent approved	In ground L316 stainless Sheffield cycle stands.
Exposed Granite aggregate concrete Country edge 150x75x60mm Colour: Silver Grey Supplier: Tobemore or equivalent approved	Exposed granite aggregate concrete plank paving Manhattan, laid to 1 staggered bond Colour - mix of Silver Grey and Mid Grey Supplier: Tobemore or equivalent approved	Resin bounded gravel - size 6mm Barley Beach. Supplier: Surest or equivalent approved	2.45m long Iroko "Elements" slatted bench with armrests and backrests free standing with gabion base. Supplied by Funitubes or equivalent approved	In ground galvanised Sheffield cycle stands.
Exposed granite aggregate concrete step unit 350x750x150mm with one rillay delineation strip with DDA compliant handrail. Colour: Silver Grey Supplier: Tobemore or equivalent approved	Argyll Anthracite R12 Tiles	Stone paving - random sizes York stone slabs with cut edge, laid on mortar bed over 100mm compacted type 1	1.8m high hit and miss treated softwood timber fence with gates to match	1000mm high x 114mm diameter, L316 Stainless steel Anti-Ram Road RS002 bollard Supplied by Manatals or equivalent approved

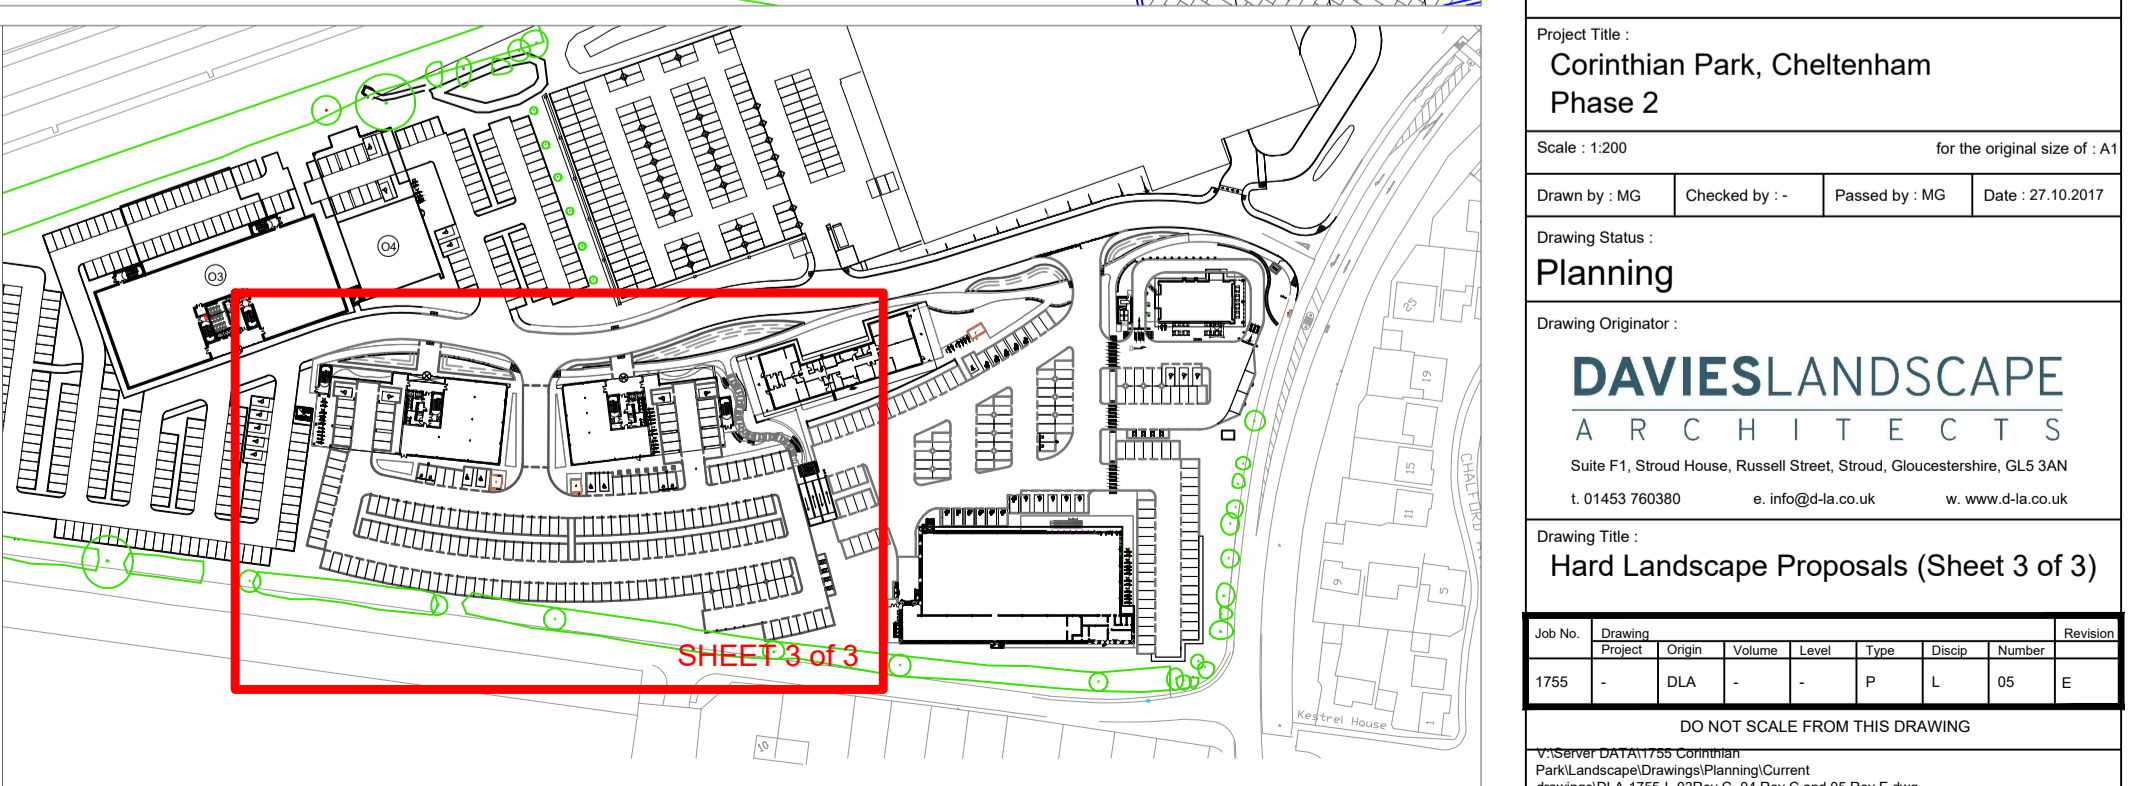

SHEET 3 of 3