



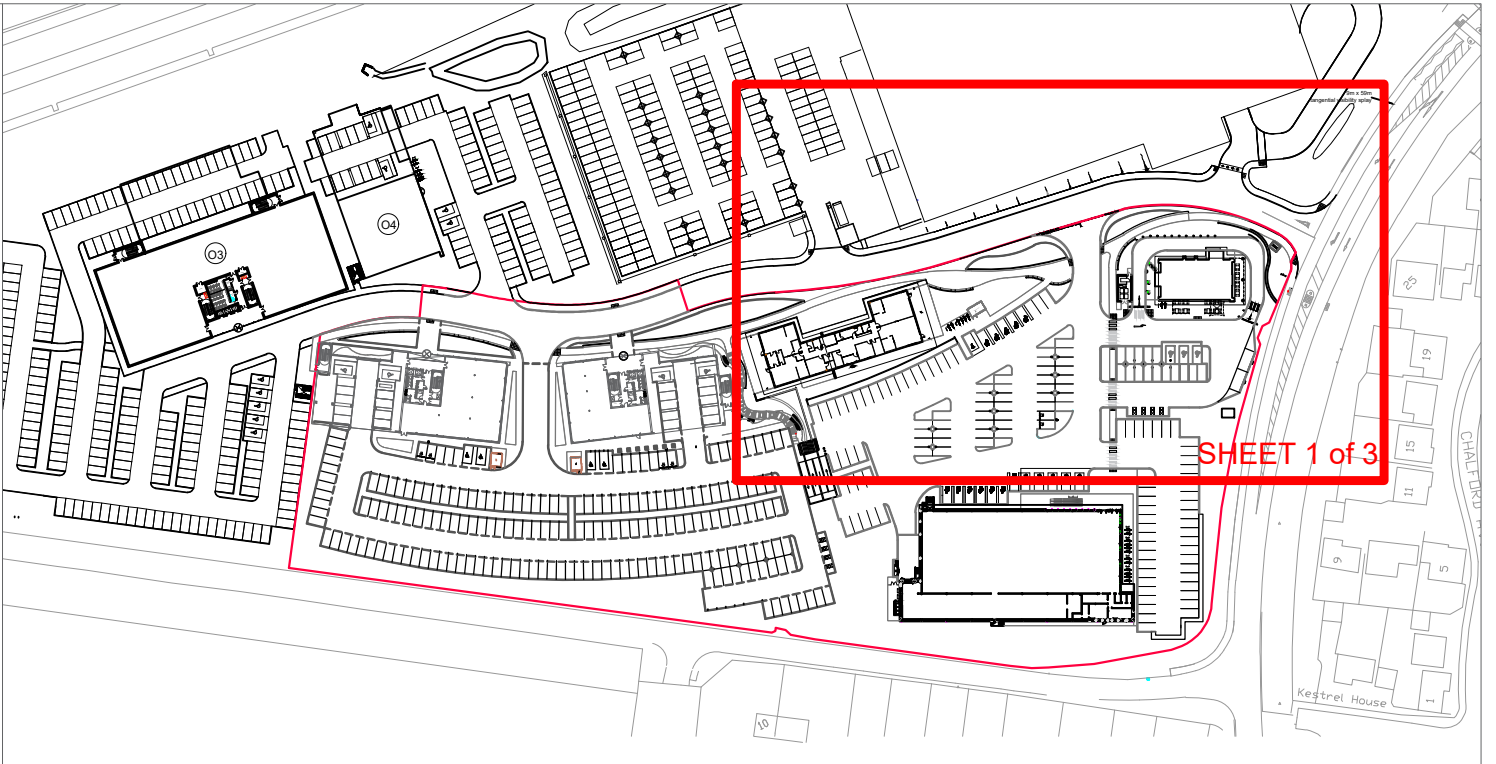

**Legend**

- Existing vegetation - boundary hedgerow and trees
- Proposed native buffer planting on a 0.5m Grid
- Proposed native buffer planting on a 1.0m Grid
- Proposed evergreen tree planting
- Proposed deciduous tree planting
- Proposed shrub planting
- Application boundary
- Proposed hedgerow
- Proposed grass sward
- Existing grass verge
- Gravel surface refer to hard proposals
- Pebble surface refer to hard proposals
- Gabions refer to hard proposals

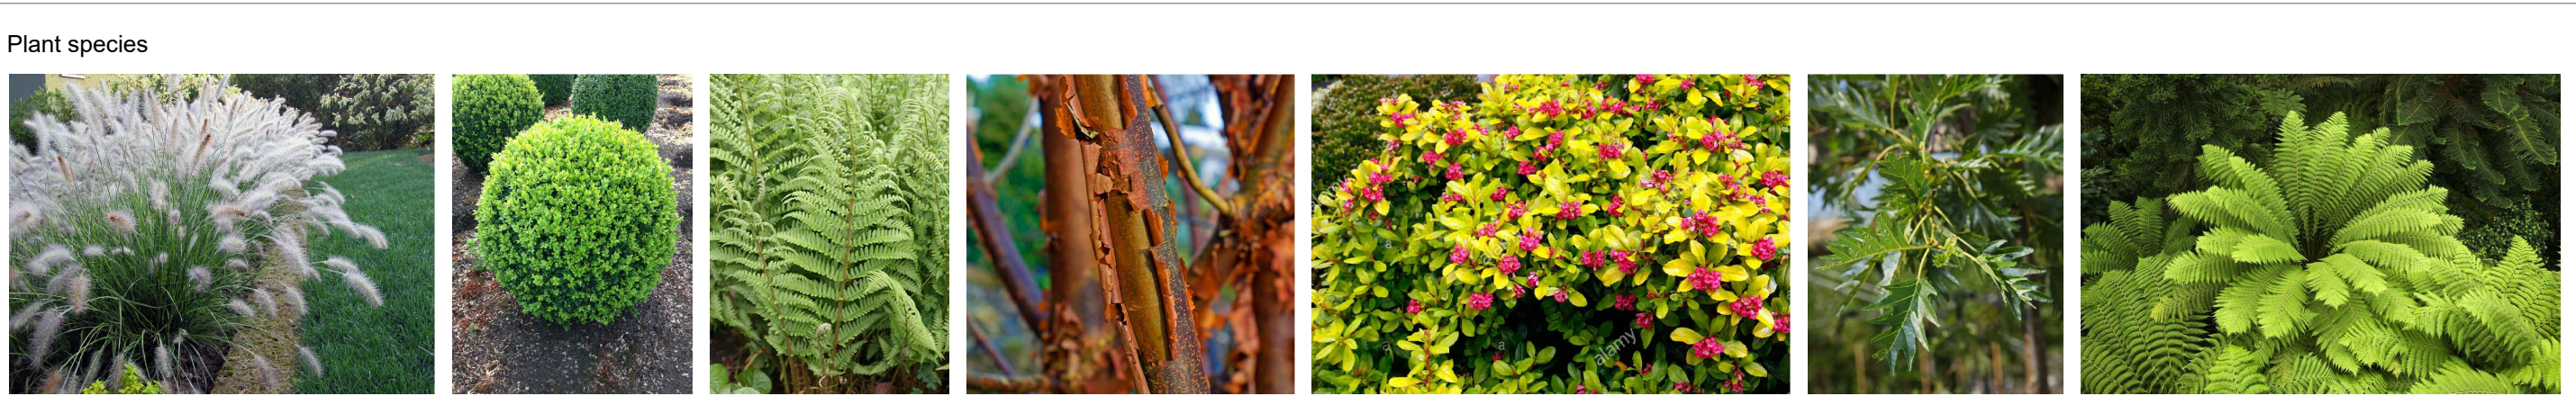

Mark	Date	Details	REVISIONS	By
D	26/10/2017	Minor amendments		MG
C	23/06/2017	Aids lobby removed		MG
B	22/06/2017	Planting quantities added		HK

Client: **Hinton Group**

Project Title: **Corinthian Park, Cheltenham Phase 2**

Scale: 1:200 (for the original size of A1)

Drawn by: MG Checked by: Passed by: MG Date: 26.10.2017

Drawing Status: **Planning**

Drawing Originator: **DAVIESLANDSCAPE ARCHITECTS**  
 Suite F1, Stroud House, Russell Street, Stroud, Gloucestershire, GL5 3AN  
 01453 760380 e: info@d-ls.co.uk w: www.d-ls.co.uk

Drawing Title: **Planting Proposals (sheet 1 of 3)**

Rev No	Drawn	Design	Volume	Level	Type	Discp	Number	Revision
1755	-	DLA	-	-	P	L	06	D

DO NOT SCALE FROM THIS DRAWING

© Davies Landscape Architects 2017  
 Drawing: DLA-1755-06 Rev: 01 of Rev: 02 and 08 Rev: C: 04g