


G



Section Location Plan NTS



H

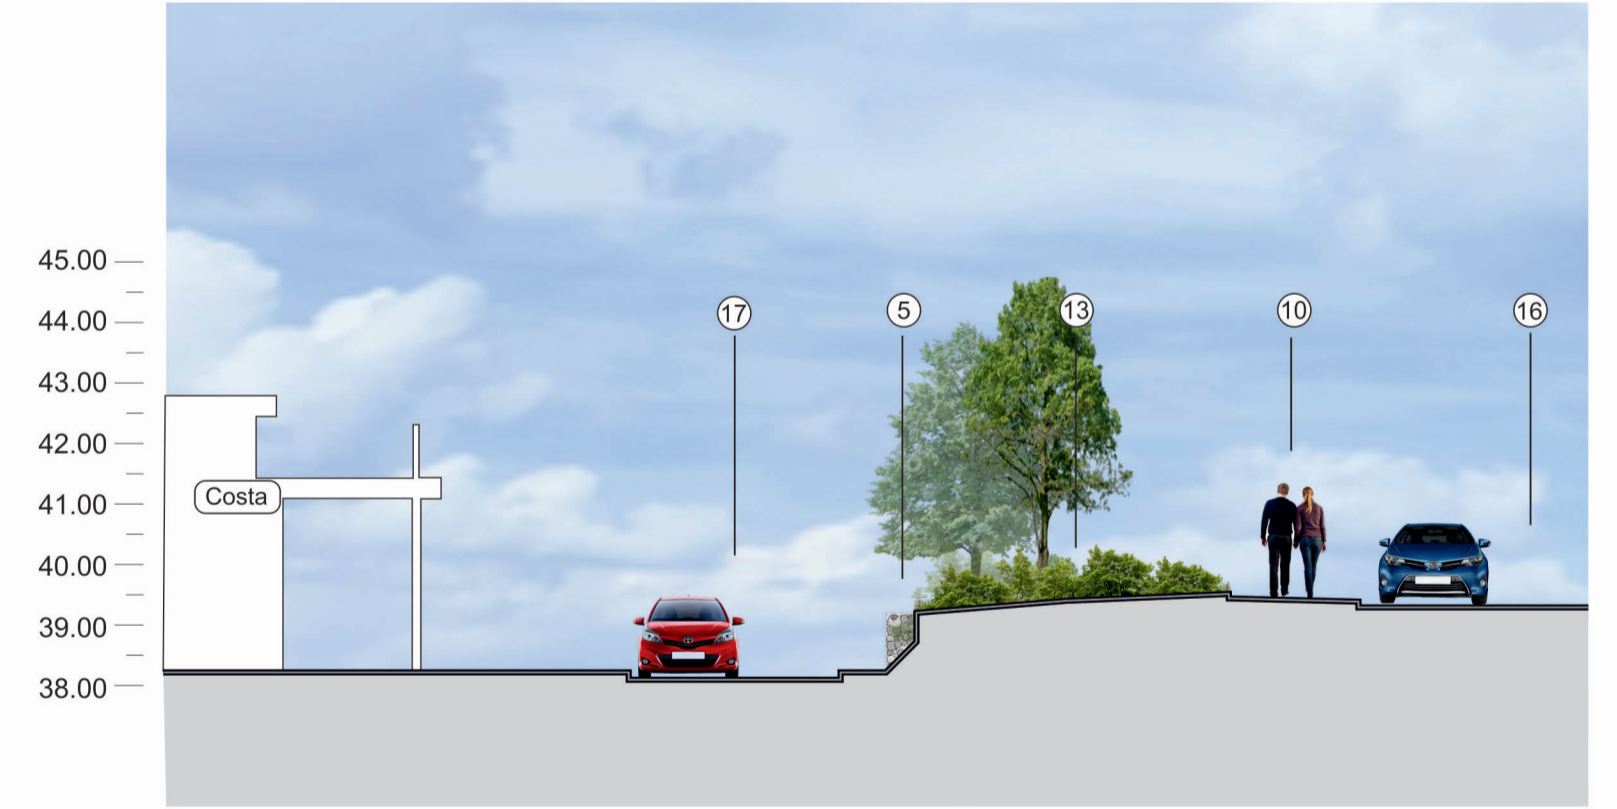

I



- | | | | |
|-----------------------------------|------------|--------------------------|----------------------|
| ① Infrastructure Road | ⑥ Rill | ⑪ Vertical Stone Shards | ⑫ Car Park |
| ② Verge | ⑦ Seating | ⑬ Shrub Planting | ⑬ Costa Drive 'Thru' |
| ③ 1.1m High Lang & Fulton Fencing | ⑧ Gravel | ⑭ Hedge | |
| ④ Footpath | ⑨ Pebbles | ⑮ Sheffield Cycle Stands | |
| ⑤ Gabion Wall | ⑩ Pavement | | |

Landscape & Visual Assessment		PROJECT:	
On behalf of: Hinton Group		Corinthian Park, Cheltenham	
Produced by: DAVIESLANDSCAPE ARCHITECTS		DRAWING TITLE: Landscape Sections	
Suite F1, Stroud House, Russell Street, Stroud, Gloucestershire, GRS 5AN t: 01453 760380 e: info@d-ls.co.uk w: www.d-ls.co.uk		DATE: 27/10/17	SCALE: 1:1250 @ A2
REPORT REFERENCE: DLA.1755.L.12 Rev A			