


**A3**

ORIGINAL  
PLOT SIZE

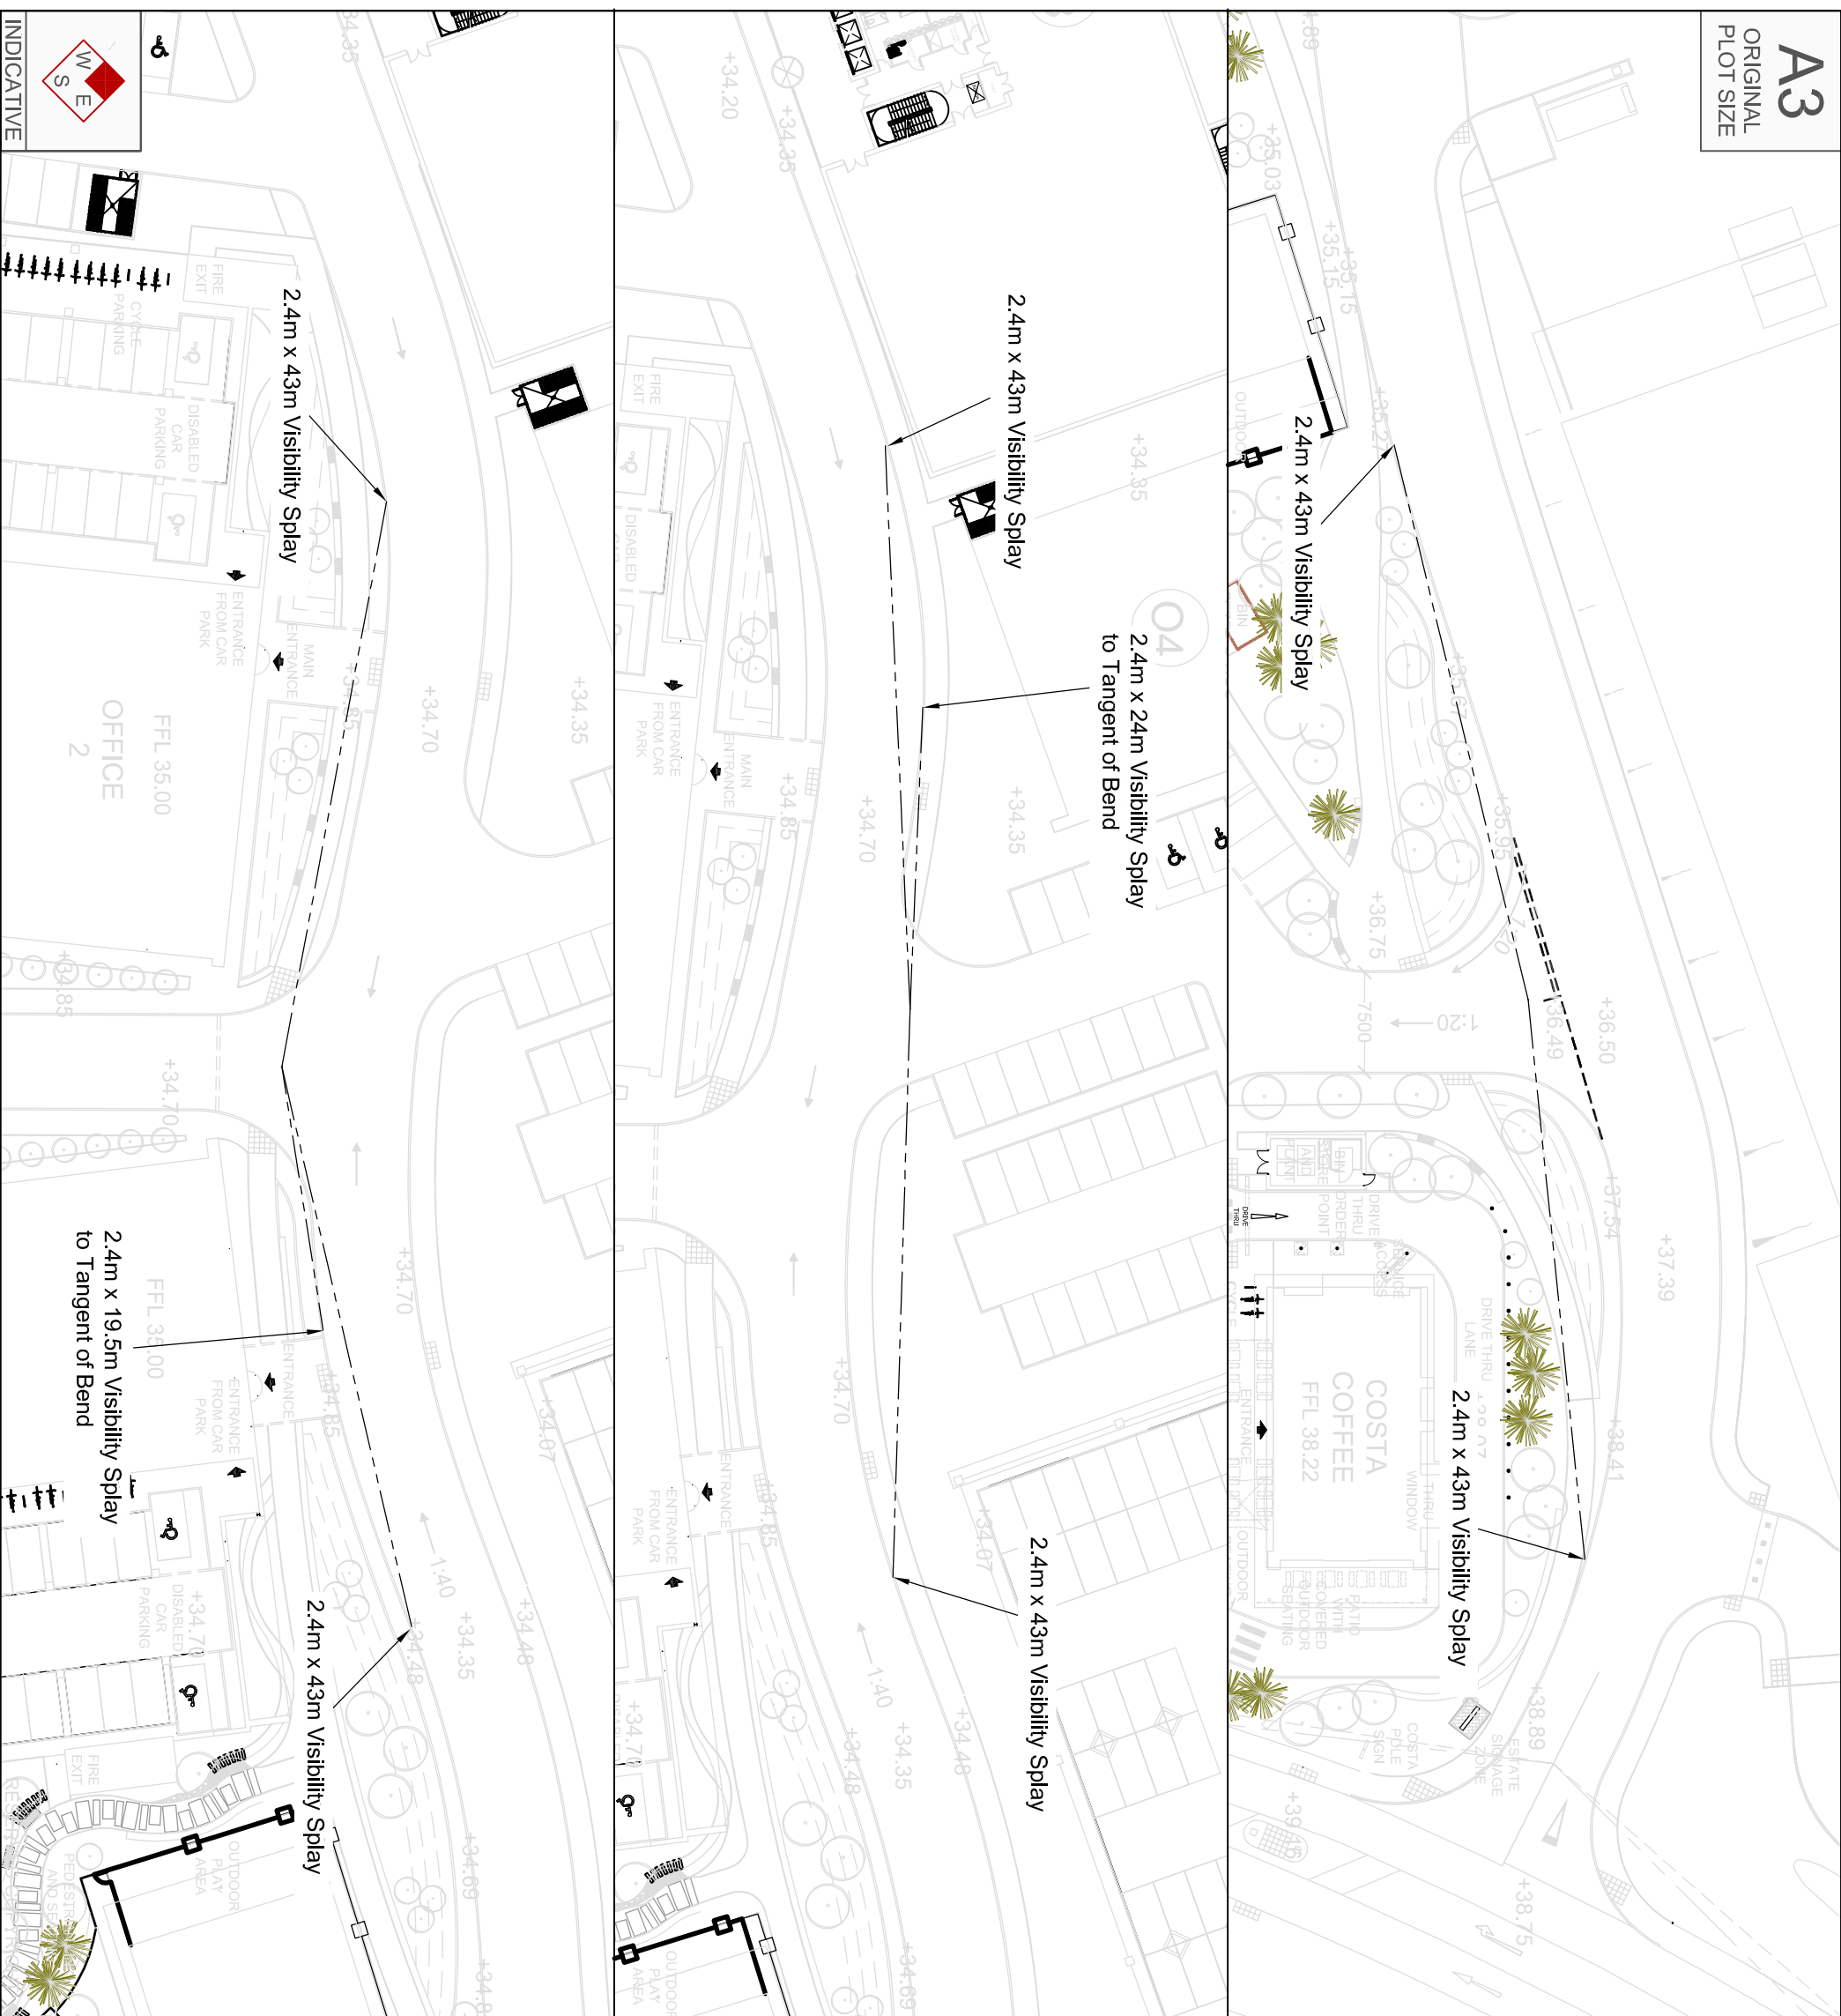

Reproduced from Ordnance Survey Superplan Data with the permission of The Controller of Her Majesty's Stationery Office. Crown Copyright - Licence No. AL100034021

**NOTES:**

1. Site Layout has been taken from drawing 178-96 produced by Design Development Partnership and was received 23rd June 2017.

Rev	Date	Details	Drawn By	Checked By	Approved By
A	03.07.17	Visibility Splay New Layout	DR	AS	MB

**Bristol**  
 Cambridge  
 London  
 Oxford  
 Welwyn Garden City

**tpa**  
 Transport Planning Associates

25 King Street  
 Bristol  
 BS1 4PB  
 0117 925 9400  
[www.tpa.uk.com](http://www.tpa.uk.com)

**CLIENT:**  
**HINTON PROPERTIES**

**PROJECT:**  
**PHASE 2 CORINTHIAN PARK,  
 GROVEFIELD WAY,  
 CHELTENHAM**

**TITLE:**  
**Commercial Access  
 Visibility**

**STATUS:**  
**INFORMATION**

<b>SCALE:</b> 1:500	<b>DATE:</b> 31.01.17	<b>DRAWN:</b> RNJ	<b>CHECKED:</b> AJS	<b>APPROVED:</b> MB
<b>JOB NO.:</b> 1605-13	<b>DRAWING NO.:</b> SK01	<b>REVISION:</b> A		