


REVISIONS			
REV	DATE	DESCRIPTION	CHECKED BY
A	23.05.17	-REVISED SITE LAYOUT AND BUILDING DESIGN.	D.W
B	31.10.17	KEY PLAN AMENDED TO REFLECT LATEST SITE PLAN	D.W
C	11.09.18	COSTA REPLACED WITH OFFICE BLOCK FIVE	RTFS



1:200 Section D-D (1 / 2)



1:200 Section D-D (2 / 2)

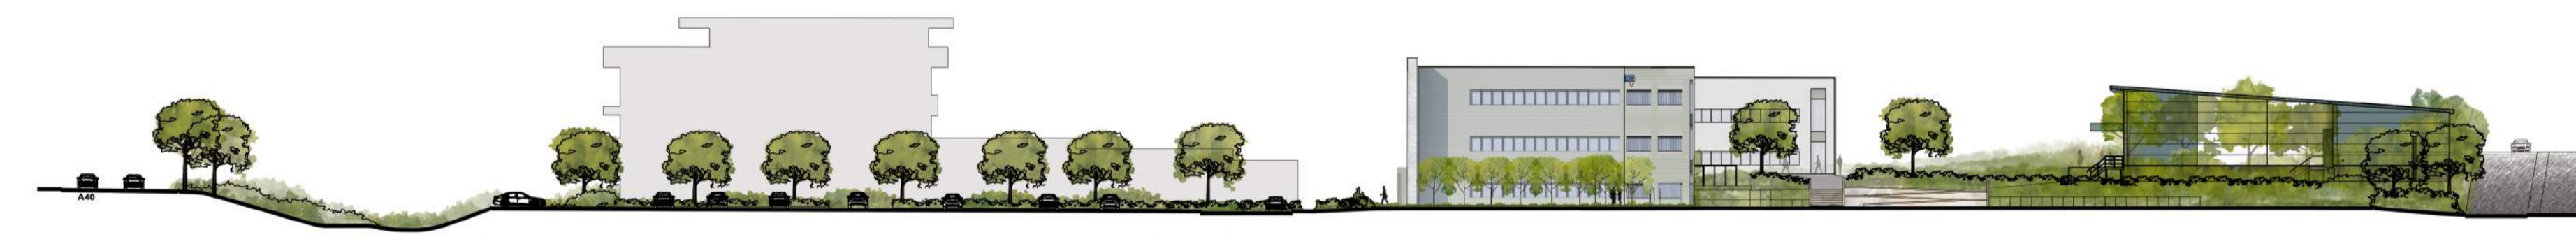

1:500 Section D-D

