



Tobermore granite step up unit

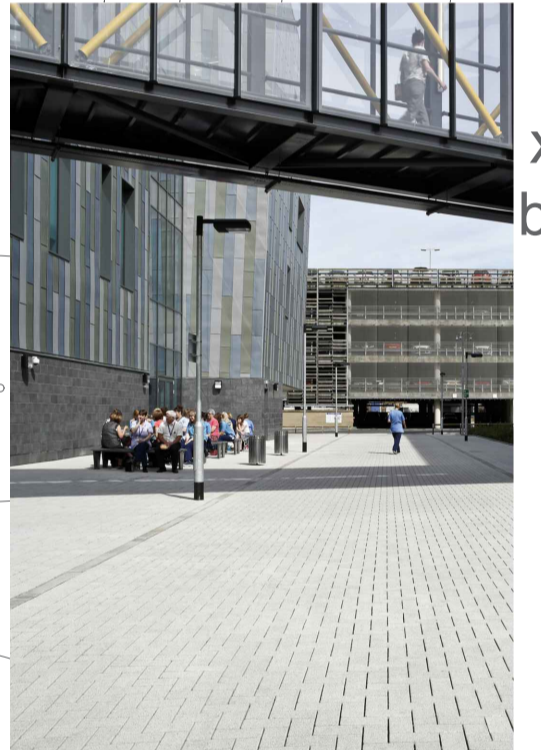

Tobermore hydropave fusion

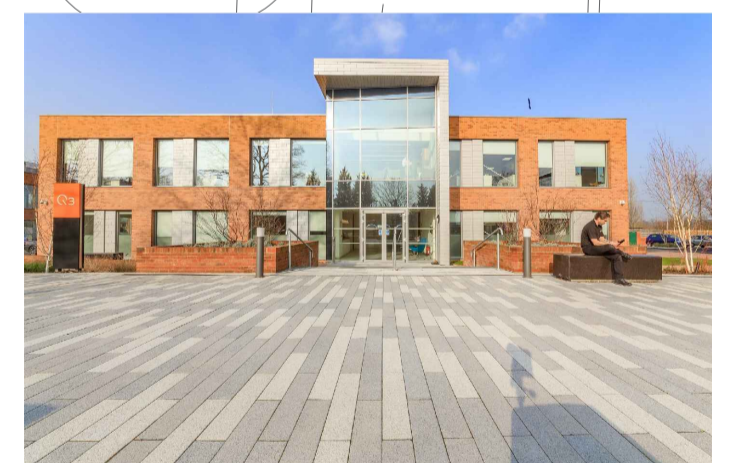

Tobermore manhattan silver, mid grey & graphite

**Legend**

**Kerbs and Edgings / Steps**

- Precast HB2 concrete kerbs including - radius, drop, channel, angles and quadrant units  
Colour - As cast  
Supplier: Tobermore or equivalent approved
- Precast concrete Channel kerb:  
Colour - Silver Grey  
Supplier: Tobermore or equivalent approved
- Exposed Granite aggregate concrete Country kerb 255x145x915mm including - radius, drop, channel, angles and quadrant units  
Colour - Silver Grey  
Supplier: Tobermore or equivalent approved
- Exposed Granite aggregate concrete Country Channel kerb 150x145x915mm laid flush  
Colour - Silver Grey  
Supplier: Tobermore or equivalent approved
- Exposed Granite aggregate concrete Country edge 150x75x900mm  
Colour - Silver Grey  
Supplier: Tobermore or equivalent approved
- Exposed granite aggregate concrete step unit 350x750x150mm with one stay delineation strip with DDA compliant handrail.  
Colour - Silver Grey  
Supplier: Tobermore or equivalent approved

**Surfaces**

- Vehicular bitmac surface
- Pedestrian bitmac surface
- Porous concrete block paving 200x100x80 Hydropave Fusion, laid to herringbone pattern.  
Colour - Silver Grey  
Supplier: Tobermore or equivalent approved
- Coloured bitmac pedestrian paving - Tarmac Utcolor  
Colour - Buff  
Supplier: Tarmac or equivalent approved
- Exposed granite aggregate concrete plank paving Manhattan, laid to j staggered bond  
Colour - mix of Silver Grey and Mid Grey  
Supplier: Tobermore or equivalent approved
- Argelith Anthracite R12 Tiles

**Surfaces**

- In situ concrete slab
- Hazard warning paving slabs 400x400x50mm  
Colour - Buff and Natural  
Supplier: CED or equivalent approved
- Scottish beach cobbles 75-100mm diameter laid over geotextile membrane  
Supplier: CED or equivalent approved
- Gravel size 14mm 60mm depth, laid over geotextile membrane  
Supplier: CED or equivalent approved
- Resin bounded gravel - size 6mm Barley Beach.  
Supplier: Sureset or equivalent approved
- Stone paving - random sizes York stone slabs with cut edge, laid on mortar bed over 100mm compacted type 1

**Surfaces**


- Tree grille - Precast HB2 concrete kerbs: laid with upstand with CTG-D55-135 CorTen steel tree grille and 135mm high guard  
Supplier: Streetlife or equivalent approved.
- Tree grille - exposed granite aggregate Country kerb laid flush with HC100 Stainless steel tree grille  
Supplier: Hartcast or equivalent approved.

**Walls / railings and fences**

- Feature Wall - L316 Stainless steel weld mesh gabion, 4mm wire diameter 100x50mm mesh size, outer face dressed with Cotswold dry walling stone shards - 500 to 1000mm high
- 1.85m long Iroko "Elements" slatted bench with armrests and backrests, fixed to top of gabion wall or free standing gabion bench.  
Supplier: Funitubes or equivalent approved
- 2.45m long Iroko "Elements" slatted bench with armrests and backrests free standing with gabion base.  
Supplier: Funitubes or equivalent approved
- 1.8m high hit and miss treated softwood timber fence with gates to match

- Fencing to cliche play areas - refer to Happy Days Nursery specification
- Glass balustrade to architect details
- Lang and Fulton 1.1m high Micro-34 galvanised mesh fencing - mesh 34x100 mm, max panel 1543x3000 mm (max), bearing bar 25x3 mm with hard wood top rail
- In ground L316 stainless Sheffield cycle stands.
- In ground galvanised Sheffield cycle stands.
- 1000mm high x 114mm diameter, L316 Stainless steel Anti-Ram Raid RS002 bollard  
Supplier: Marshalls or equivalent approved

- Rill contours
- Retaining wall to match adjacent buildings either unit 5 or nursery
- Gabion Retaining wall - L316 Stainless steel weld mesh gabion, 4mm wire diameter 100x50mm mesh size, outer face dressed with Cotswold dry walling stone shards - 500 to 1000mm high

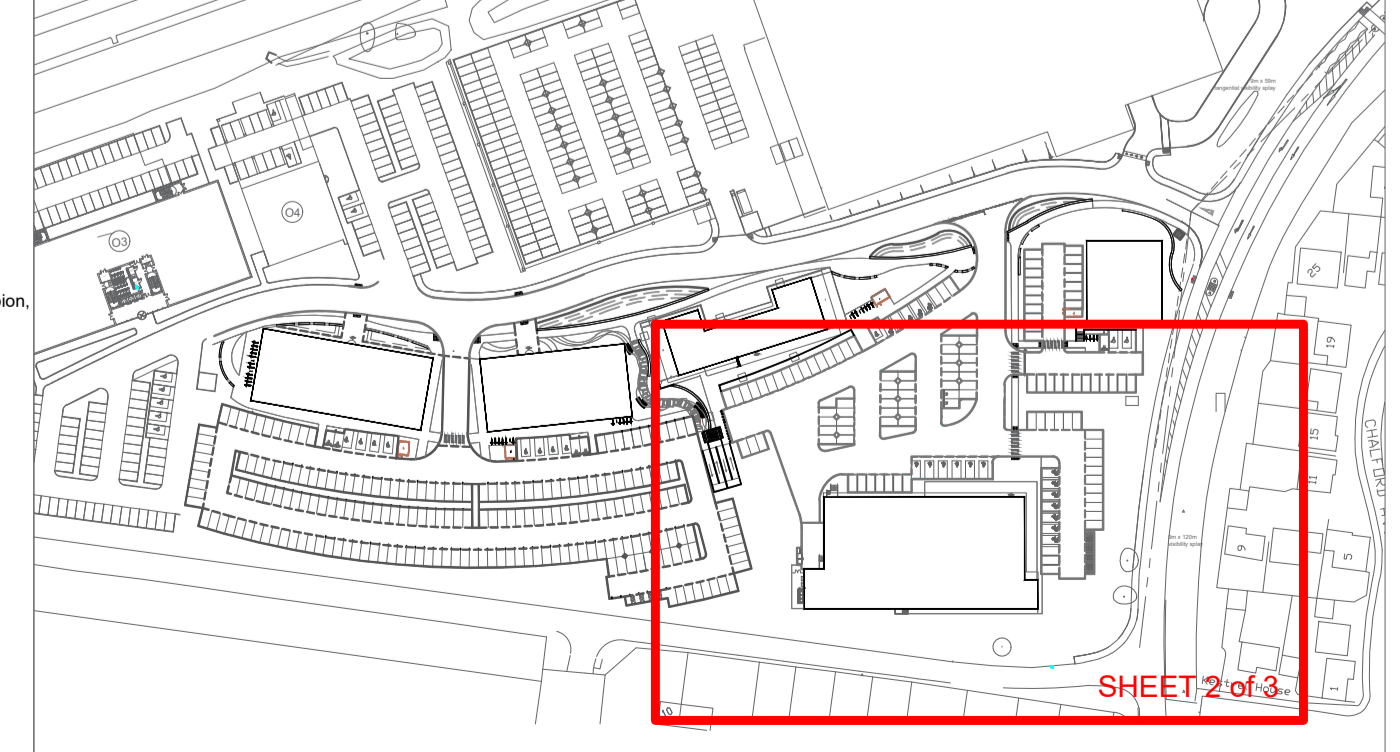

Mark	Date	Details	By
D	20.09.18	Costs removed, road & parking amendments	TG
C	26.10.17	Minor amendments	MG
B	20.06.17	Additional tree pits added	MG
A	14.06.17	Minor amendments	MG

Client: **Hinton Group**

Project Title: **Corinthian Park, Cheltenham Phase 2**

Scale: 1:200 for the original size of: A1

Drawn by: MG Checked by: - Passed by: MG Date: 20.09.2018

Drawing Status: **Planning**

Drawing Originator: **DAVIESLANDSCAPE ARCHITECTS**  
Suite F1, Stroud House, Russell Street, Stroud, Gloucestershire, GL5 3AN  
T: 01453 700380 E: info@d-la.co.uk W: www.d-la.co.uk

Drawing Title: **Hard Landscape Proposals (Sheet 2 of 3)**

Rev No	Drawn	Design	Volume	Level	Type	Discip	Number	Revision
1755	-	DLA	-	-	P	L	04	D

DO NOT SCALE FROM THIS DRAWING

DAVIESLANDSCAPE ARCHITECTS  
Parks/Landscapes/Drawings/Planning/Current  
Drawing:DLA-1755-01Rev:04 of Rev:04 and 05 Rev F.dwg