

Stone paving Scottish cobbles & gravel Vertical stone shards

Rev	Date	Details	By
F	20.09.18	Costa removed, road & parking amendments	TG
E	27.10.17	Minor amendments	MG
D	22.08.17	Office cycle parking increased	MG
C	21.06.17	Undercroft parking amended	MG
B	20.06.17	Additional tree pits added	MG
A	14.06.17	Minor amendments	MG

Mark	Date	Details	By

Client: **Hinton Group**

Project Title: **Corinthian Park, Cheltenham Phase 2**

Scale: 1:200 for the original size of A1
 Drawn by: MG Checked by: - Passed by: MG Date: 20.09.2017

Drawing Status: **Planning**

Drawing Originator:
DAVIESLANDSCAPE ARCHITECTS
 Suite F1, Stroud House, Russell Street, Stroud, Gloucestershire, GL5 3AN
 T: 01453 760380 E: info@d-la.co.uk W: www.d-la.co.uk

Drawing Title: **Hard Landscape Proposals (Sheet 3 of 3)**

Rev No	Drawn	Design	Volume	Level	Type	Discipline	Number	Revision
1755	-	DLA	-	-	P	L	05	F

DO NOT SCALE FROM THIS DRAWING

- Legend**
- Kerbs and Edgings / Steps**
- Precast HB2 concrete kerbs: including - radius, drop, channel, angels and quadrant units
Colour - As cast
Supplier: Tobemore or equivalent approved
 - Precast concrete Channel kerb:
Colour - As cast
Supplier: Tobemore or equivalent approved
 - Exposed Granite aggregate concrete Country kerb 255x145x915mm including - radius, drop, channel, angels and quadrant units
Colour - Silver Grey
Supplier: Tobemore or equivalent approved
 - Exposed Granite aggregate concrete Country Channel kerb 150x145x915mm laid flush
Colour - Silver Grey
Supplier: Tobemore or equivalent approved
 - Exposed Granite aggregate concrete Country edge 150x75x900mm
Colour - Silver Grey
Supplier: Tobemore or equivalent approved
 - Exposed granite aggregate concrete step unit 350x750x150mm with one inlay delineation strip with DDA compliant handrail.
Colour - Silver Grey
Supplier: Tobemore or equivalent approved


- Surfaces**
- Vehicular bitmac surface
 - Pedestrian bitmac surface
 - Porous concrete block paving 200x100x60 Hydrogave Fusion, laid to herringbone pattern.
Colour - Silver Grey
Supplier: Tobemore or equivalent approved
 - Coloured bitmac pedestrian paving - Tarmac Ullicolour
Colour - Buff
Supplier: Tobemore or equivalent approved
 - Exposed granite aggregate concrete plank paving Manhattan, laid to staggered bond
Colour - mix of Silver Grey and Mid Grey
Supplier: Tobemore or equivalent approved
 - Argelth Anthracite R12 Tiles

- Surfaces**
- In situ concrete slab
 - Hazard warning paving slabs 400x400x50mm
Colour Buff and Natural
Supplier: Tobemore or equivalent approved
 - Scottish beach cobbles 75-100mm diameter laid over geotextile membrane
Colour Buff and Natural
Supplier: CED or equivalent approved
 - Gravel size 14mm 60mm depth, laid over geotextile membrane
Supplier: CED or equivalent approved
 - Resin bounded gravel - size 6mm Barley Beach.
Supplier: Sureset or equivalent approved
 - Stone paving - random sizes York stone slabs with out edge, laid on mortar bed over 100mm compacted type 1

- Surfaces**
- Tree grille - Precast HB2 concrete kerbs: laid with upstand with CTTG-D55-135 CorTen steel tree grille and 135mm high guard.
Supplier: Streetfit or equivalent approved.
 - Tree grille - exposed granite aggregate Country kerb laid flush with HC100 Stainless steel tree grille.
Supplier: Hartecast or equivalent approved.
- Walls / railings and fences**
- Feature Wall - L316 Stainless steel weld mesh gabion, 4mm wire diameter 100x50mm mesh size, outer face dressed with Cotswold dry walling stone shards - 500 to 1000mm high
 - 1.25m long Iroko "Elements" slatted bench with armrests and backrests, fixed to top of gabion wall or free standing gabion bench.
Supplier: Fumbubes or equivalent approved
 - 2.45m long Iroko "Elements" slatted bench with armrests and backrests free standing with gabion base.
Supplier: Fumbubes or equivalent approved
 - 1.8m high hit and miss treated softwood timber fence with gates to match

- Fencing to crèche play areas - refer to Happy Days Nursery specification
- Glass balustrade to architect details
- Lang and Fulton 1.1m high Micro-34 galvanised mesh fencing - mesh 34x100 mm; max panel 1543x3000 mm (new) bearing bar 25x3 mm with hard wood top rail
- In ground L316 stainless Sheffield cycle stands.
- In ground galvanised Sheffield cycle stands.
- 1000mm high x 114mm diameter, L316 Stainless steel Anti-Ram Raid R3002 bollard
Supplied by Mearhals or equivalent approved

- Rill contours
- Retaining wall to match adjacent buildings either unit 5 or nursery
- Gabion Retaining wall - L316 Stainless steel weld mesh gabion, 4mm wire diameter 100x50mm mesh size, outer face dressed with Cotswold dry walling stone shards - 500 to 1000mm high

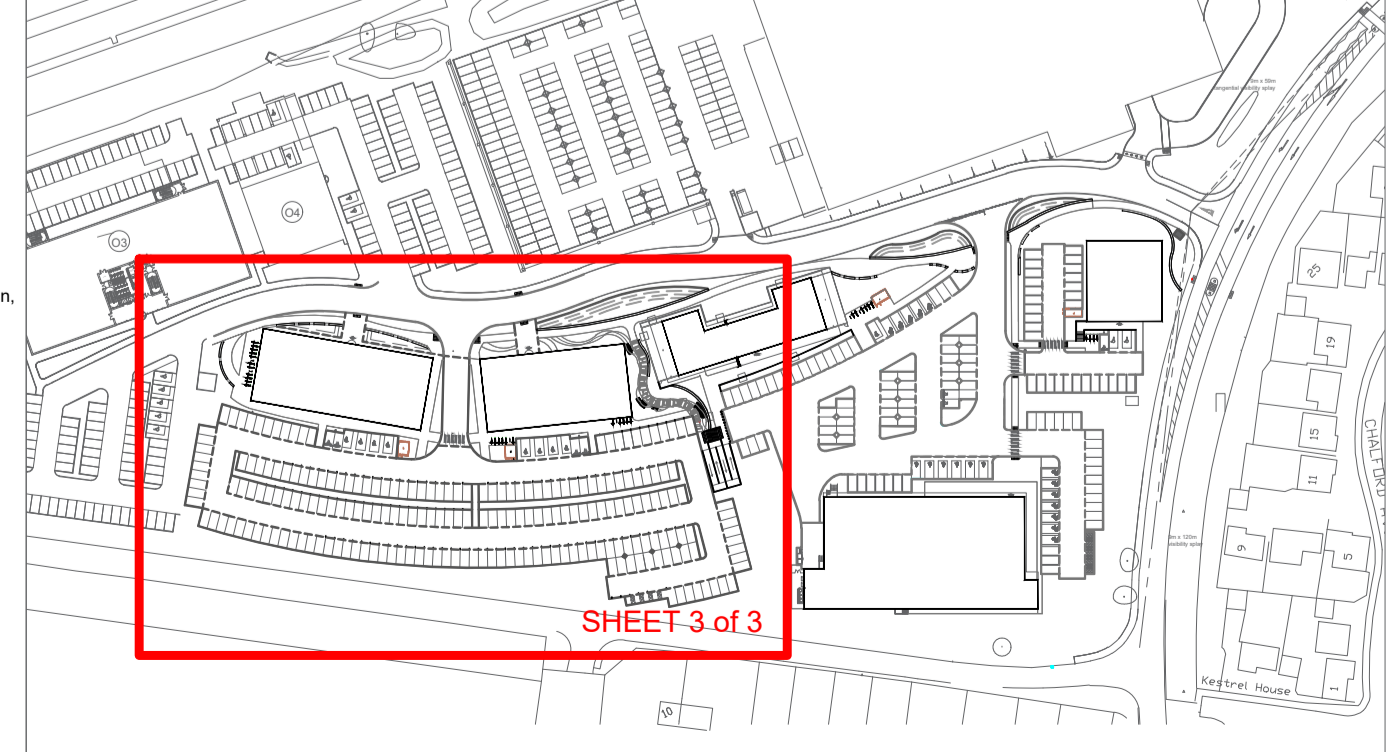

SHEET 3 of 3