

Anthracite Paving



Hazard warning paving slabs



Resin bounded gravel



Age costwolds stone wall



Gabion wall seating

Mark	Date	Details	REVISIONS	By
D	20.09.18	Costs removed, road & parking amendments	TG	
C	26.10.17	Minor amendments	MG	
B	14.06.17	Minor amendments	MG	
A	14.06.17	Minor amendments	MG	

Client: **Hinton Group**

Project Title: **Corinthian Park, Cheltenham Phase 2**

Scale: 1:200 for the original size of A1

Drawn by: MG Checked by: - Passed by: MG Date: 20.09.2018

Drawing Status: **Planning**

Drawing Originator: **DAVIESLANDSCAPE ARCHITECTS**
 Suite F1, Stroud House, Russell Street, Stroud, Gloucestershire, GL5 3AN
 T: 01453 700390 E: info@d-la.co.uk W: www.d-la.co.uk

Drawing Title: **Hard Landscape Proposals (sheet 1 of 3)**

Rev No	Drawn	Design	Volume	Level	Type	Discip	Number	Reason
1755	-	DLA	-	-	P	L	03	D

DO NOT SCALE FROM THIS DRAWING
 \P\SERVER DATA\PROJECT FILES\1755\CONTRACTS
 \Park_Landscape\Drawings\Planning\Current
 Drawing:DLA_1755_03Rev 01.dwg Rev 01 and 05 Rev F.dwg

Legend
Kerbs and Edgings / Steps

- Pre-cast HB2 concrete kerbs: including - radius, drop, channel, angles and quadrant units
Colour: As cast
Supplier: Tobemore or equivalent approved
- Pre-cast concrete Channel kerb
Colour: As cast
Supplier: Tobemore or equivalent approved
- Exposed Granite aggregate concrete Country kerb 250x145x15mm including - radius, drop, channel, angles and quadrant units
Colour - Silver Grey
Supplier: Tobemore or equivalent approved
- Exposed Granite aggregate concrete Country Channel kerb 150x145x15mm laid flush
Colour - Silver Grey
Supplier: Tobemore or equivalent approved
- Exposed Granite aggregate concrete Country edge 150x75x90mm
Colour - Silver Grey
Supplier: Tobemore or equivalent approved
- Exposed granite aggregate concrete step unit 350x750x150mm with one inlay delineation strip with DDA compliant handrail.
Colour - Silver Grey
Supplier: Tobemore or equivalent approved

Surfaces

- Vehicular bitmac surface
- Pedestrian bitmac surface
- Porous concrete block paving 200x100x60 Hydrograve Fusion, laid to herringbone pattern.
Colour - Silver Grey
Supplier: Tobemore or equivalent approved
- Coloured bitmac pedestrian paving - Tarmac Ulticolour
Colour - Buff
Supplier - Tarmac or equivalent approved
- Exposed granite aggregate concrete plank paving Manhattan, laid to 1/2 staggered bond
Colour - mix of Silver Grey and Mid Grey
Supplier: Tobemore or equivalent approved
- Argilith Anthracite R12 Tiles

Surfaces

- In situ concrete slab
- Hazard warning paving slabs 400x400x50mm
Colour Buff and Natural
Supplier: Tobemore or equivalent approved
- Scottish beach cobbles 75-100mm diameter laid over geotextile membrane
Colour: CED or equivalent approved
- Gravel size 14mm 80mm depth, laid over geotextile membrane
Supplier: CED or equivalent approved
- Resin bounded gravel - size 6mm Barley Beach.
Supplier: Sureest or equivalent approved
- Stone paving - random sizes York stone slabs with cut edge, laid on mortar bed over 100mm compacted type 1

Surfaces

- Tree grille - Pre-cast HB2 concrete kerbs: laid with upstand with CTTG-D55-135 CorTen steel tree grille and 150mm high guard.
Supplier: Streetlife or equivalent approved.
- Tree grille - exposed granite aggregate Country kerb laid flush with HC100 Stainless steel tree grille
Supplier: Hartecast or equivalent approved.


Walls / railings and fences

- Feature Wall - L316 Stainless steel weld mesh gabion, 4mm wire diameter 100x50mm mesh size, outer face dressed with Cotswold dry walling stone shards - 500 to 1000mm high.
- 1.80m long Iroko "Elements" slatted bench with armrests and backrests, fixed to top of gabion wall or free standing gabion bench.
Supplied by Furnitubes or equivalent approved
- 2.45m long Iroko "Elements" slatted bench with armrests and backrests free standing with gabion base.
Supplied by Furnitubes or equivalent approved
- 1.8m high hit and miss treated softwood timber fence with gates to match

Fencing to crèche play areas - refer to Happy Days Nursery specification

- Glass balustrade to architect details
- Liang and Fulton 1.1m high Micro-34 galvanised mesh fencing - mesh 34x100 mm; max panel 1543x3000 mm (travel); bearing bar 25x3 mm with hard wood top rail
- In ground L316 stainless Sheffield cycle stands.
- In ground galvanised Sheffield cycle stands.
- 1000mm high x 114mm diameter, L316 Stainless steel Anti-Ram Road RS002 bollard
Supplied by Meranials or equivalent approved

- Rill contours
- Retaining wall to match adjacent buildings either unit 5 or nursery
- Gabion Retaining wall - L316 Stainless steel with 4mm wire diameter 100x50mm mesh size, outer dressed with Cotswold dry walling stone shards - 1000mm high

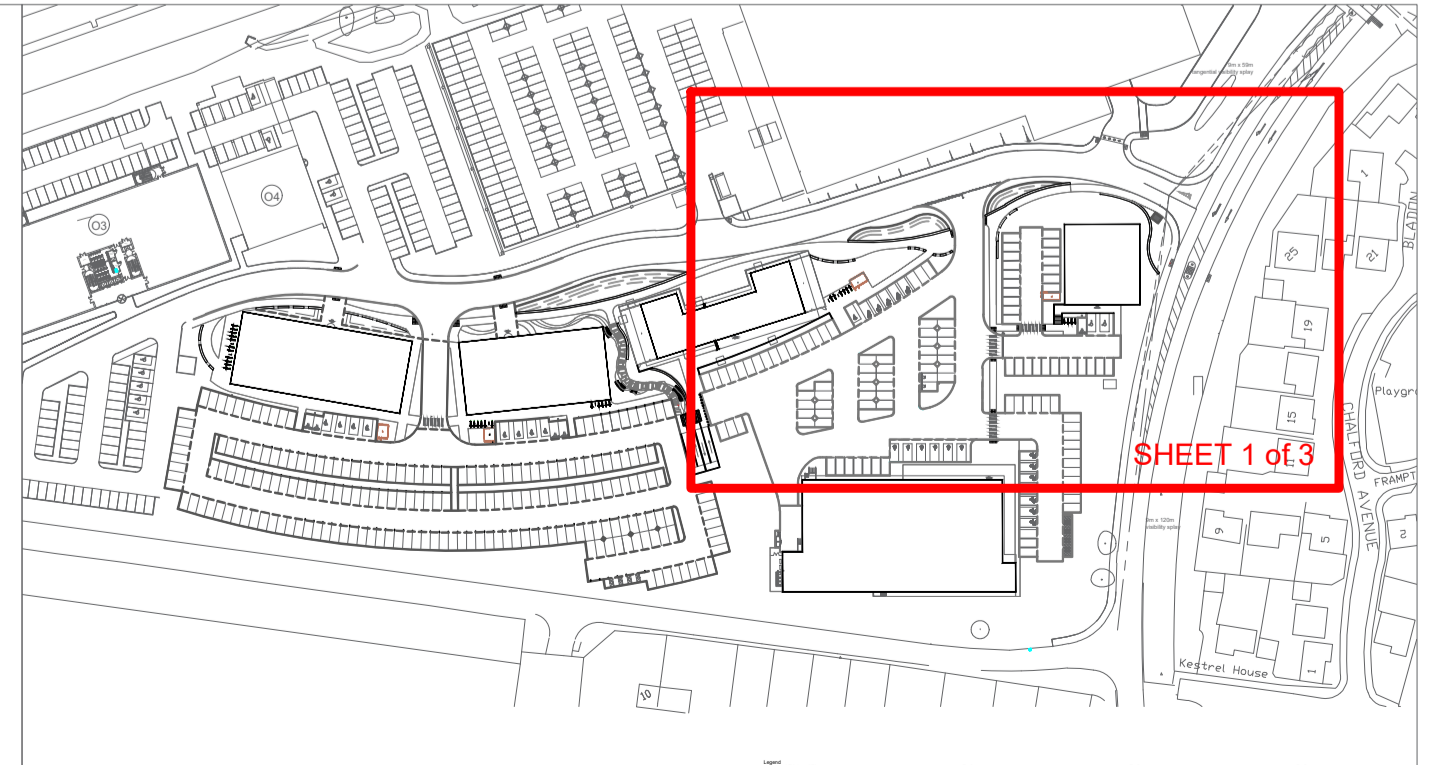

SHEET 1 of 3