



A

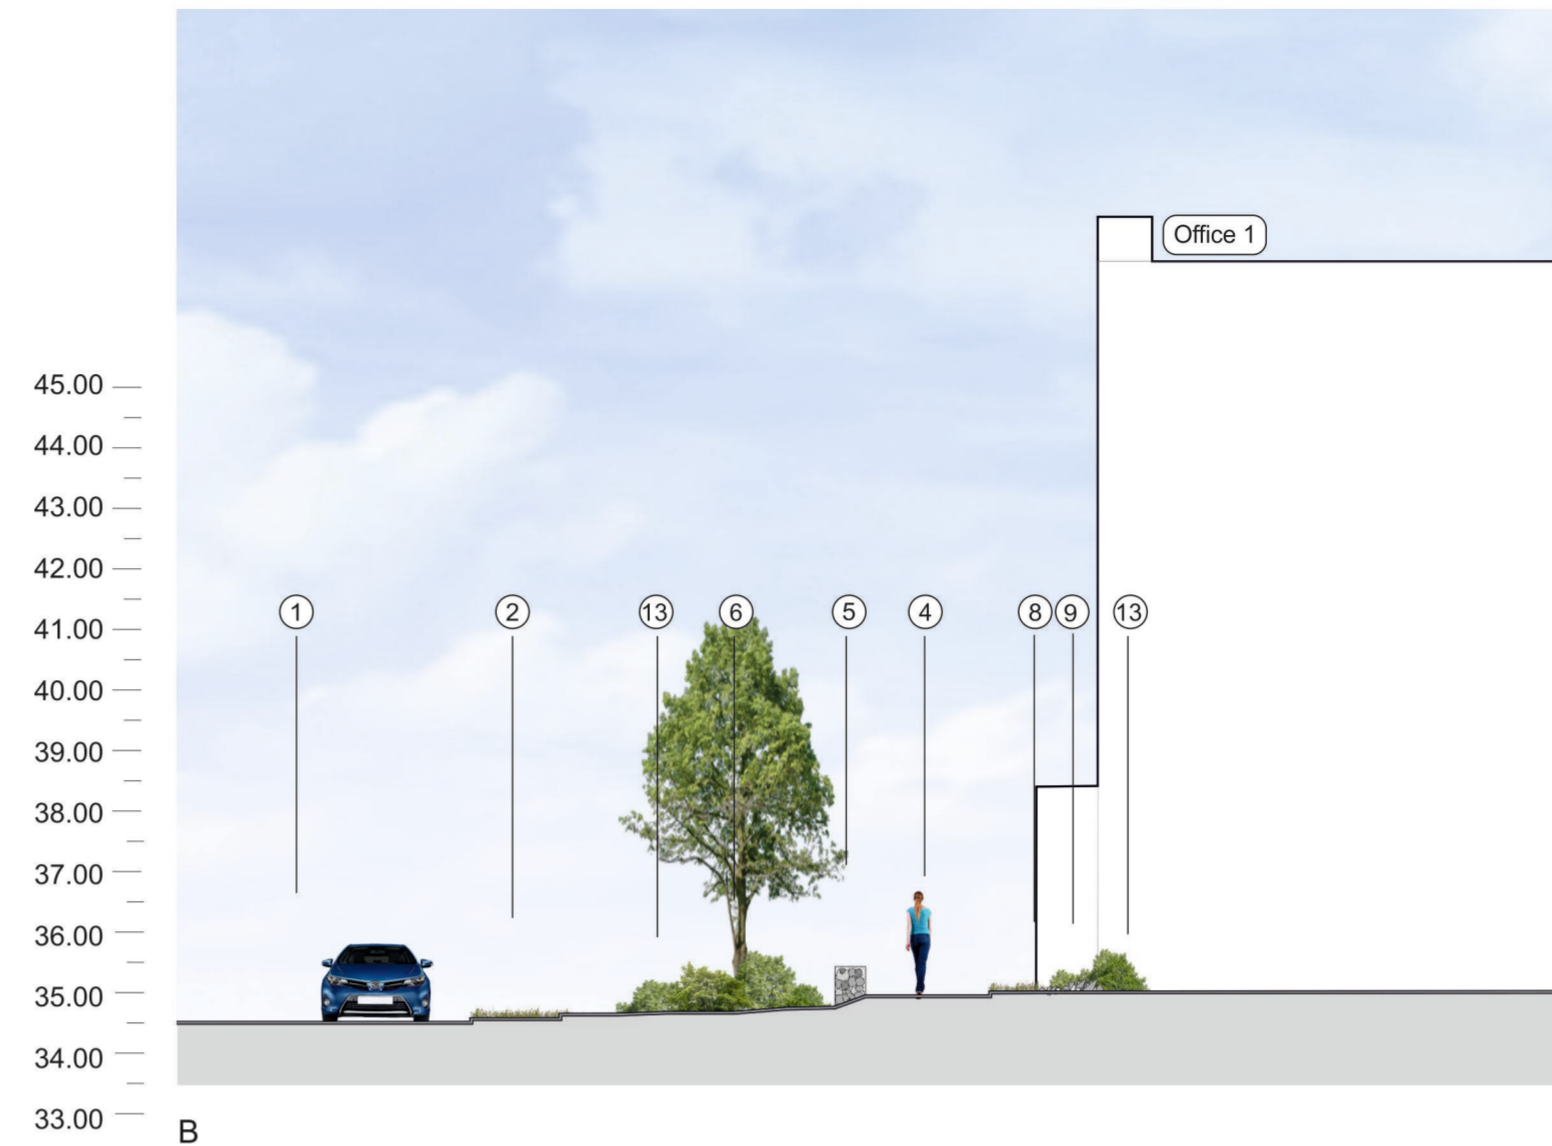

B

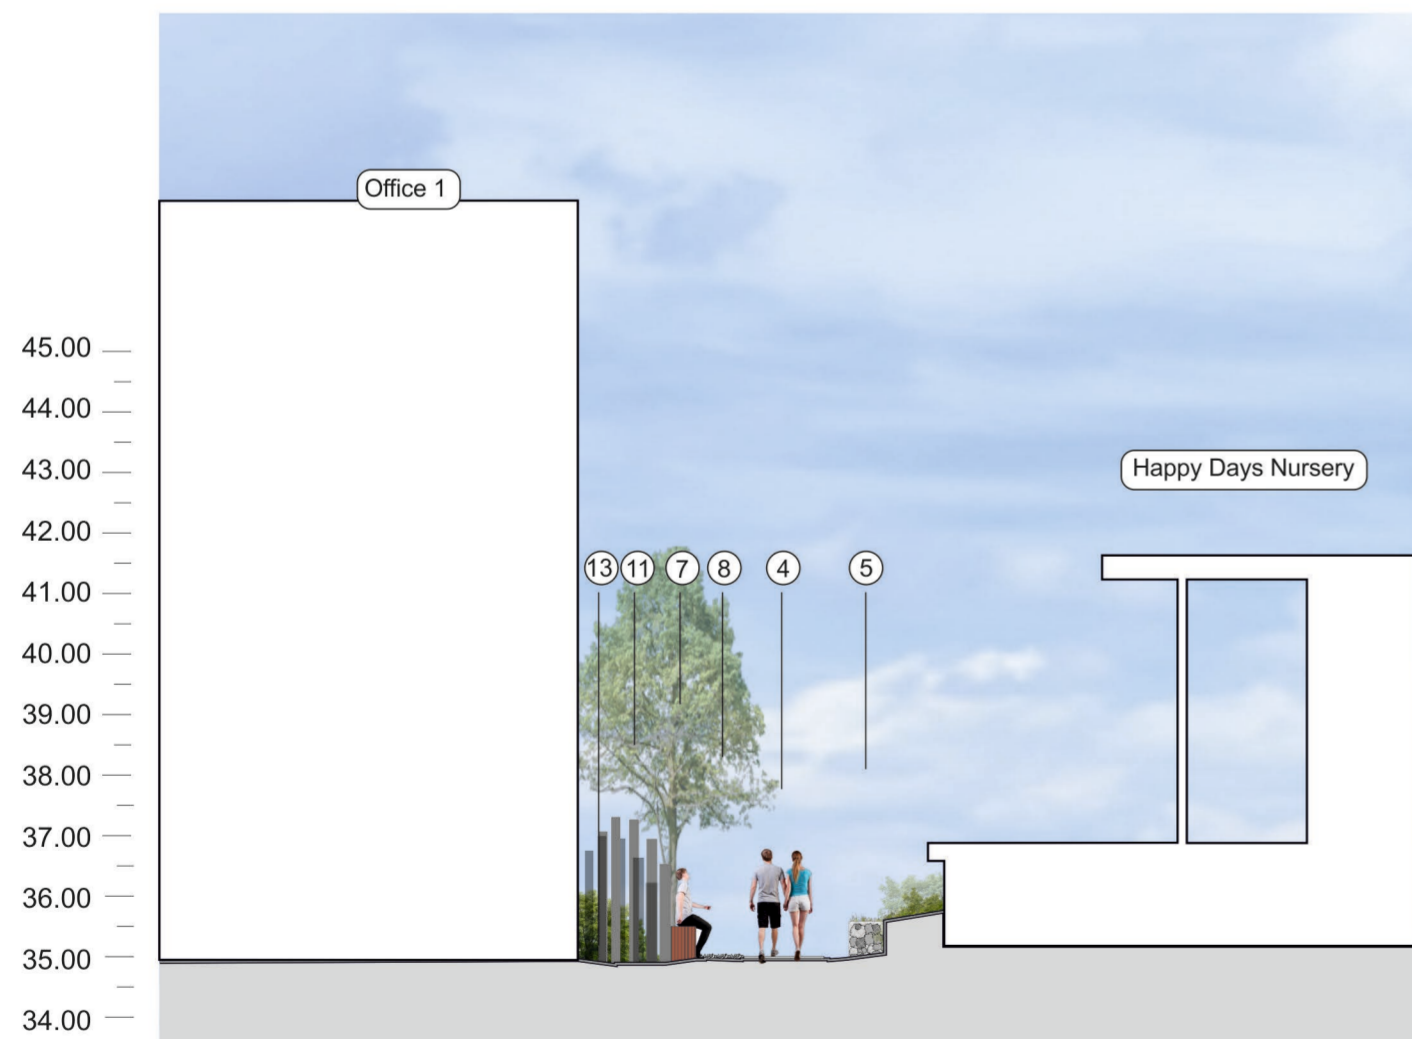

C



Section Location Plan NTS

- ① Infrastructure Road
- ② Verge
- ③ 1.1m High Lang & Fulton Fencing
- ④ Footpath
- ⑤ Gabion Wall Feature Wall
- ⑥ Rill
- ⑦ Seating
- ⑧ Gravel
- ⑨ Pebbles
- ⑩ Pavement
- ⑪ Vertical Stone Shards
- ⑫ Car Park
- ⑬ Shrub Planting
- ⑭ Hedge
- ⑮ Sheffield Cycle Stands
- ⑯ Grovefield Way



On behalf of:
Hinton Group

Produced by:
DAVIESLANDSCAPE
ARCHITECTS
Suite F1, Stroud House, Russell Street, Stroud, Gloucestershire, GL8 3AN
t: 01453 760380 e: info@d-la.co.uk w: www.d-la.co.uk

PROJECT:
**Corinthian Park,
Cheltenham**

DRAWING TITLE:
Landscape Sections

DATE: 20/09/18

SCALE: 1:125 @ A2

REPORT REFERENCE: DLA.1755.L.10 Rev B