

5m 10m 20m 30m 40m 50m



Lay-by

LANDSCAPE AREA


© This drawing/disk and the works depicted are the copyright of Design Development Partnership Ltd and may not be reproduced or amended except by written permission. No liability will be accepted for amendments made by other persons.

All drawings and specification to be read in conjunction with Structural Engineer and other consultants drawings; all discrepancies should be reported to the architect.

Figured dimensions only are to be taken from this drawing

- Preliminary
- Tender
- Comment
- Construction
- Planning
- Record
- Legal

REVISIONS			
REV	DATE	DESCRIPTION	CHECKED BY

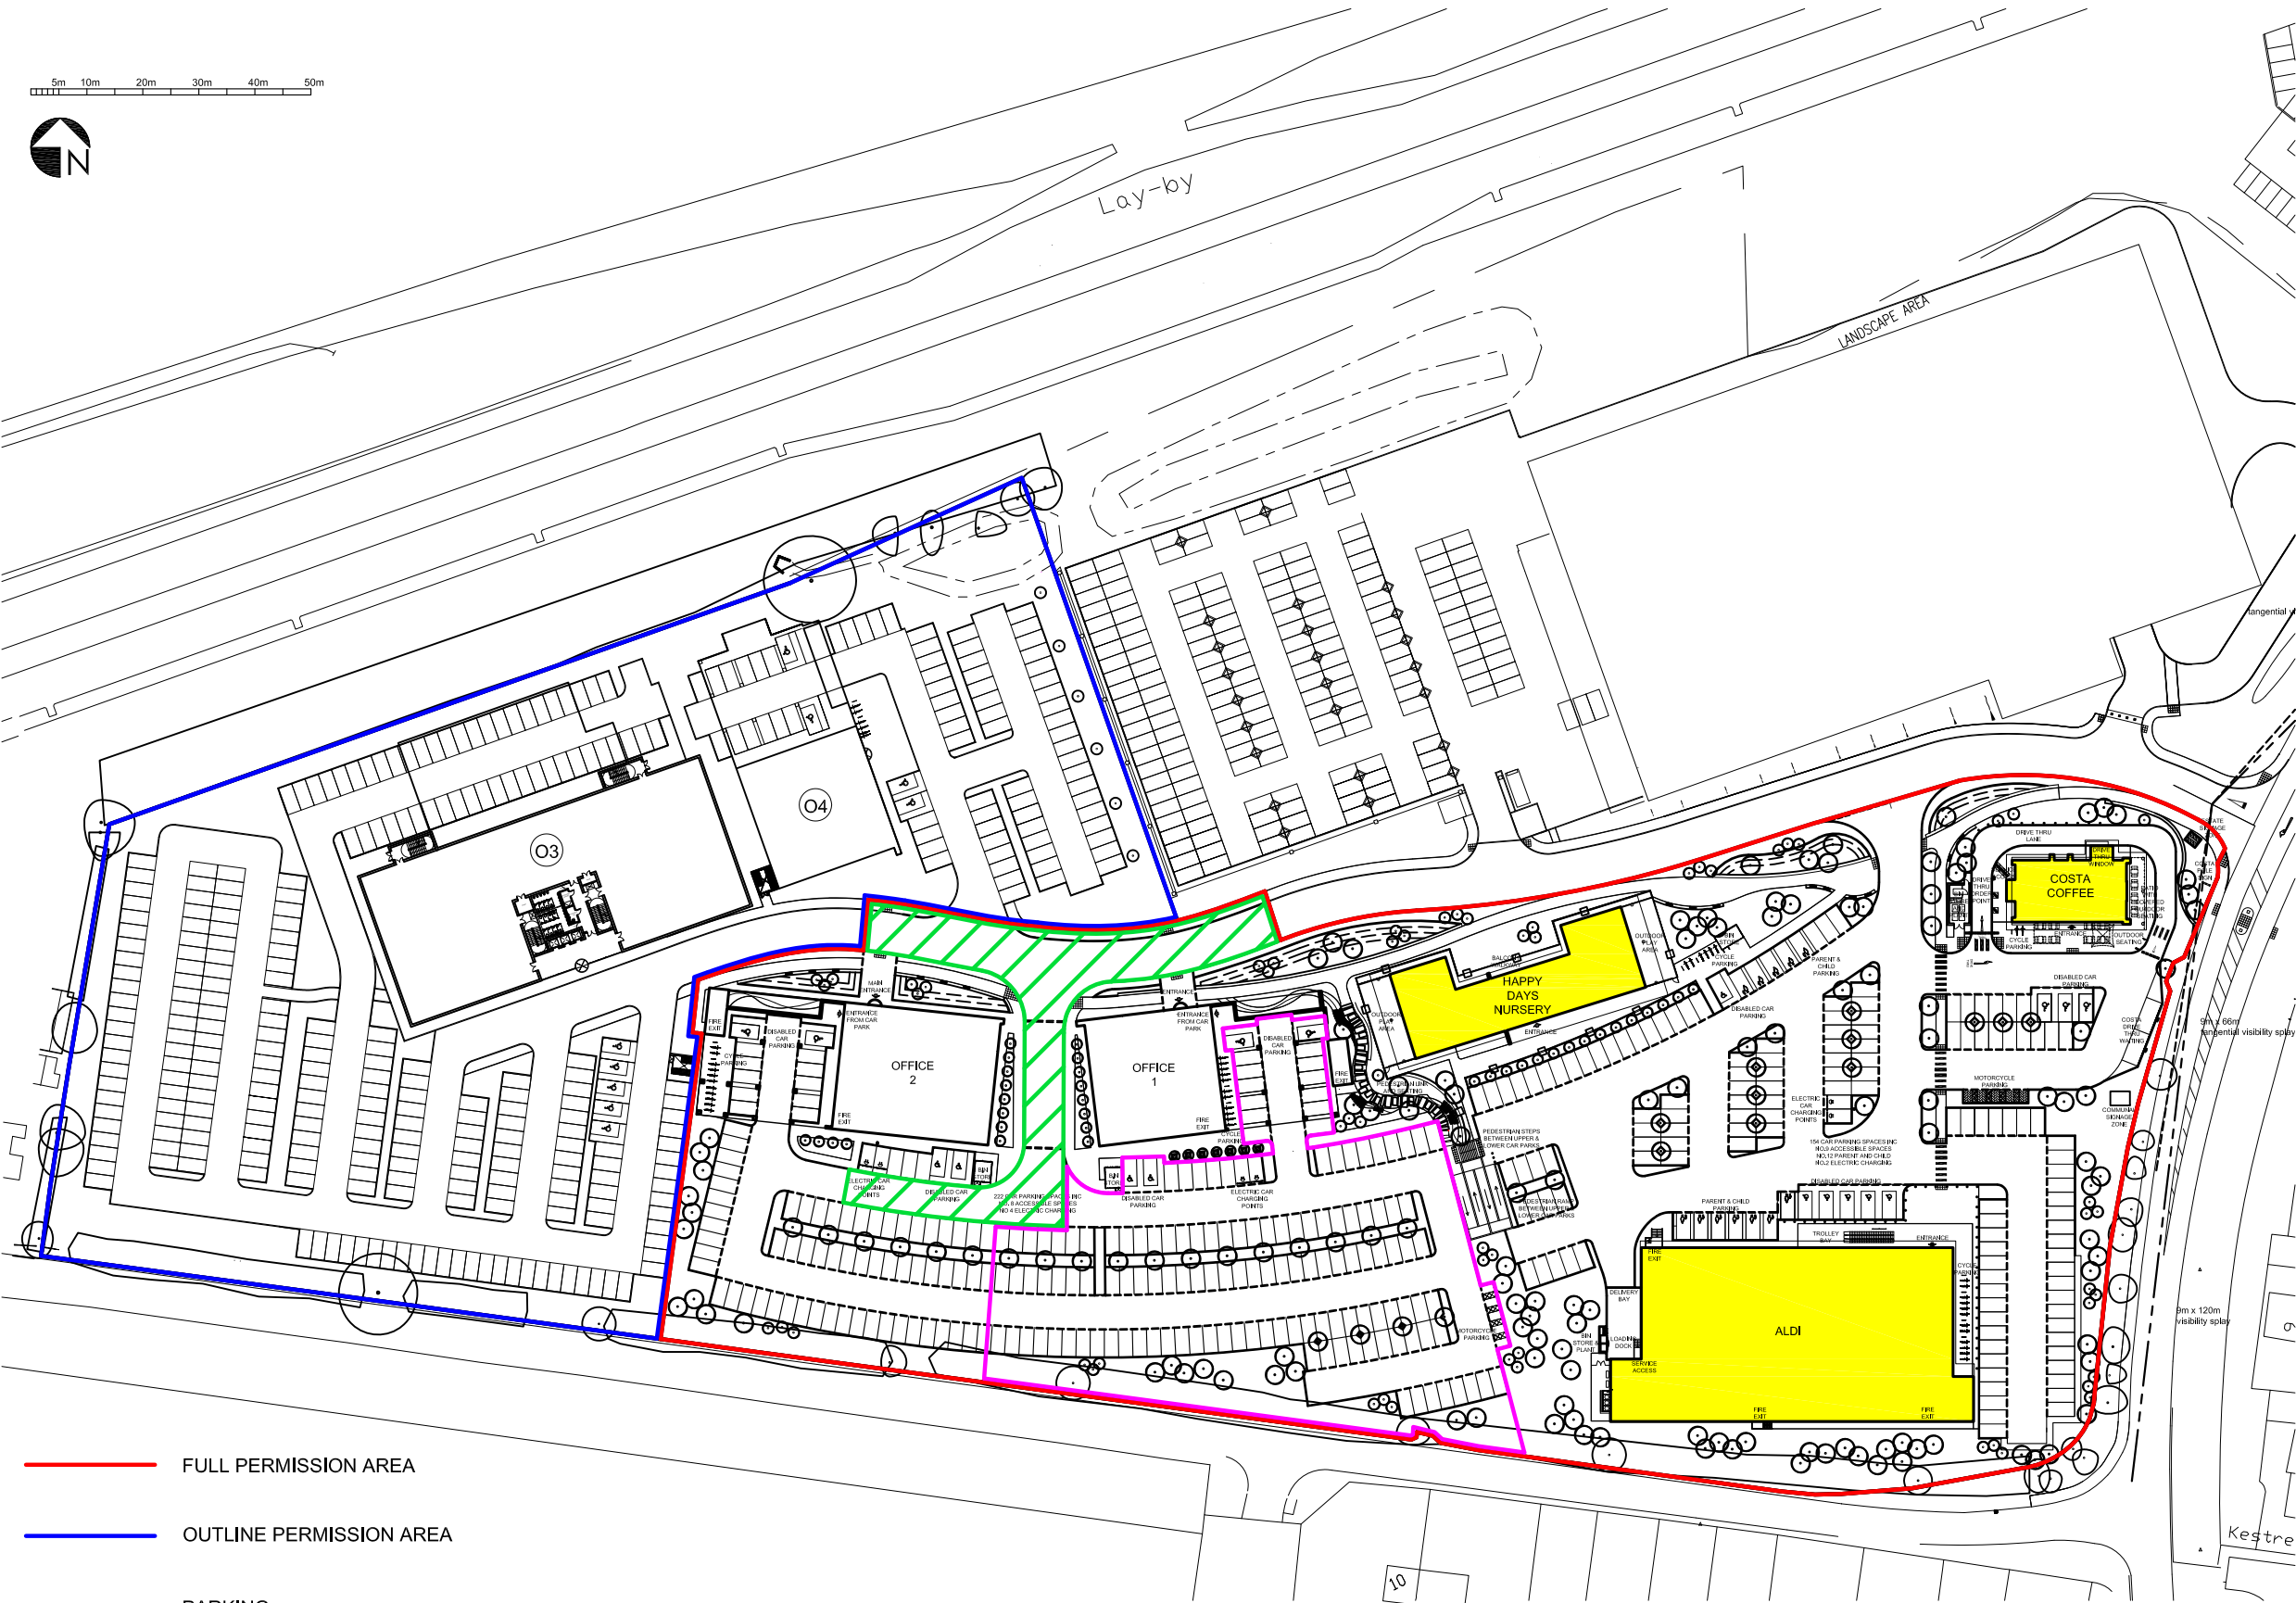

- FULL PERMISSION AREA
- OUTLINE PERMISSION AREA
- PARKING
- OFFICE BUILDING 1 AND 2 ACCESS ROAD
- NON-OFFICE BUILDINGS

CLIENT **HG HINTON GROUP**

PROJECT Phase 2
Corinthian Park
Grovefield Way
Cheltenham

TITLE Plan 2

SCALE @ A3 1:1250 DATE 01-08-17

DRAWING 178 - 102 REV

DRAWN BY LT CHECKED BY

DDP DESIGN DEVELOPMENT PARTNERSHIP

ARCHITECTURE + PLANNING + PRINCIPAL DESIGNER

A: Reims House, 8 The Croft, Buntsford Drive, Bromsgrove, B60 4JE
T: 01527 571 765
F: 01527 878 207
E: mail@ddpdesign.co.uk
W: www.hintongroup.co.uk