

# SOUTH OF CHELTENHAM - SITE LOCATION PLAN


© 2013 RPS Group



**Notes**

1. This drawing has been prepared in accordance with the scope of RPS's appointment with its client and is subject to the terms and conditions of that appointment. RPS accepts no liability for any use of this document other than by its client and only for the purposes for which it was prepared and provided.
2. If received electronically it is the recipient's responsibility to print to correct scale. Only written dimensions should be used.

 APPLICATION SITE BOUNDARY

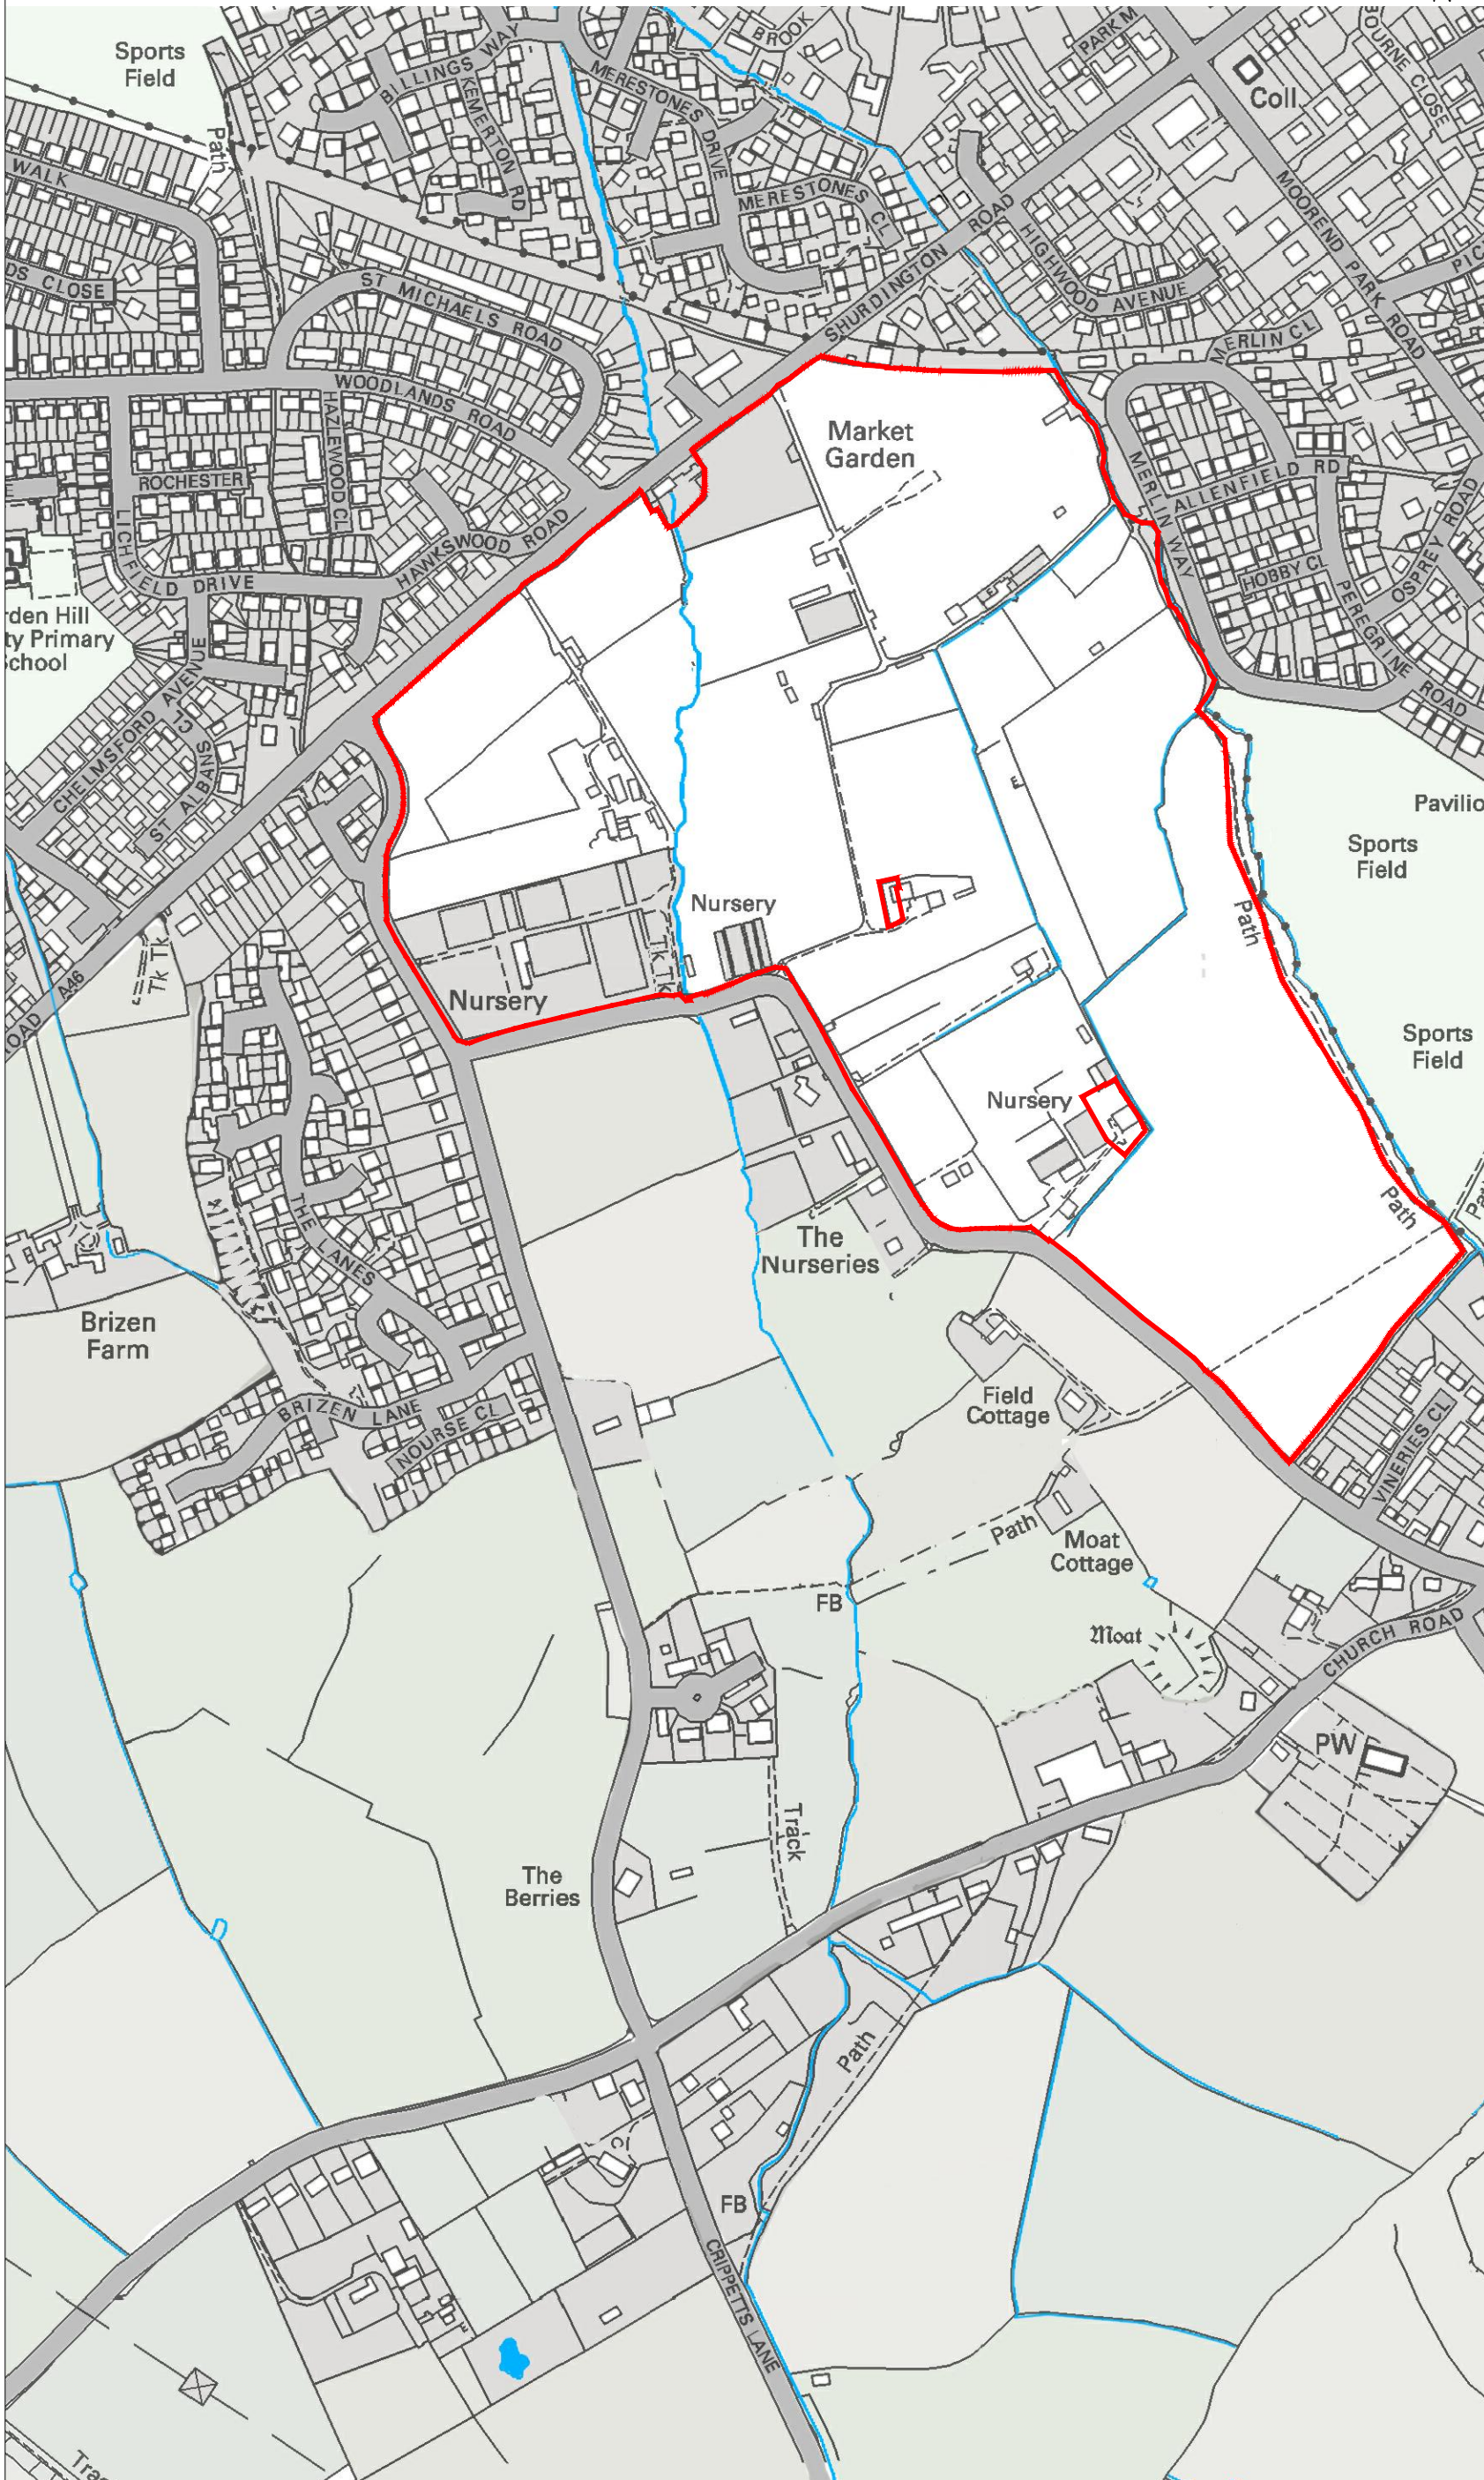

2420 The Quadrant, Aztec West,  
Almondsbury, Bristol, BS32 4AQ

T: +44(0)1454 853 000 E: rpsbl@rpsgroup.com  
F: +44(0)1454 205 820

Client **BOVIS HOMES LTD.  
MILLER HOMES LTD.**

Project **SOUTH OF CHELTENHAM**

Title **SITE LOCATION PLAN**

Status	Drawn By	PM/Checked by
FINAL	AG / JR	JR
Job Ref	Scale @ A3	Date Created
JBR2340	1:5000	30.08.2013

Drawing Number	Rev
500-009	A

0 100m 200m 300m

Do not scale from this drawing. This drawing is for indicative purposes only.  
All information contained on this drawing should be verified through proper survey.

Reproduced from Ordnance Survey map with permission of the  
controller HMSO: Crown Copyright Licence No: 100020449

**rpsgroup.com**