


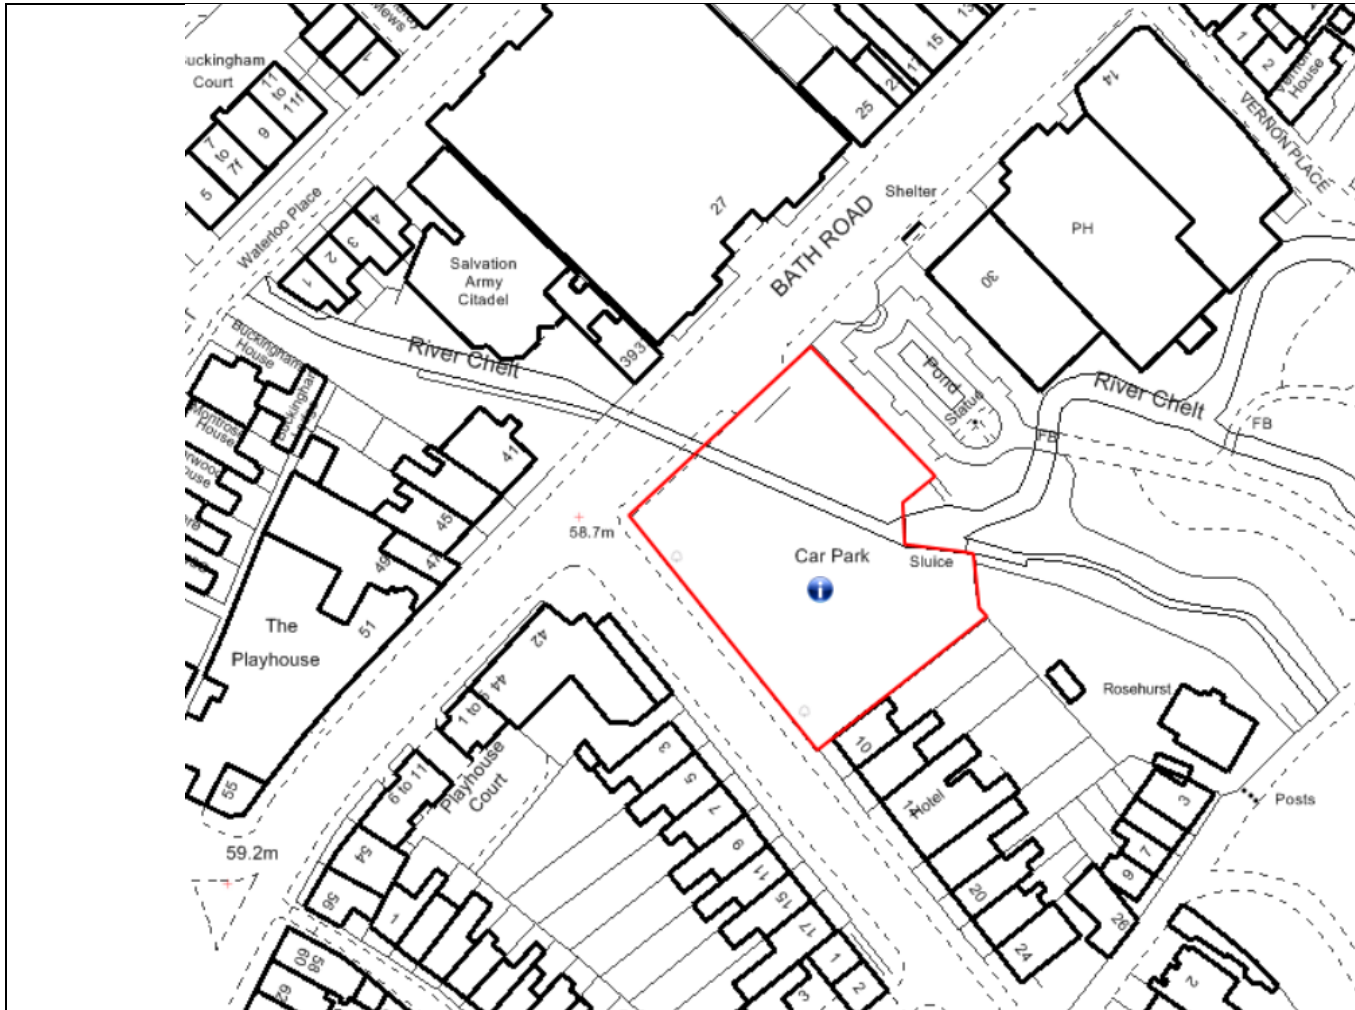
# THE BOROUGH OF CHELTENHAM (OFF-STREET PARKING PLACES) ORDER 2020 - SCHEDULE 3

---

## Contents

Albemarle Gate .....	2
Bath Parade Car Park .....	3
Bath Terrace Car Park .....	4
Chelt Walk Car Park.....	5
Church Piece Car Park .....	6
Commercial Street Car Park.....	7
Coronation Square Car Park.....	8
High Street .....	9
Lansdown Place Lane Car Park.....	10
Malvern Walk Car Park.....	11
Municipal Offices Car Park.....	12
Pittville Pump Room Car Park .....	13
Regent Arcade (Multi-Storey) Car Park.....	14
Rodney Road Car Park.....	15
Royal Well Bus Node .....	16
Royal Well Car Park.....	17
St Georges Road Car Park .....	18
St James Street Car Park .....	19
Sherborne Place Car Park.....	20
St James Square Car Park.....	21
Sherborne Street.....	22
Town Centre East Car Park.....	23
West End Car Park.....	24
Whitefriars at Sixways.....	25

	 <b>CHELTHENHAM</b> BOROUGH COUNCIL				
	<p>General notes –          This drawing is covered by copyright which remains with Cheltenham Borough Council and must not be reproduced in any form without their express permission</p>				
	<table border="1"> <tr> <td data-bbox="1639 1050 1877 1090">Scale</td> <td data-bbox="1877 1050 2004 1090"></td> </tr> <tr> <td data-bbox="1639 1090 1877 1129">1:1250 / A4</td> <td data-bbox="1877 1090 2004 1129"></td> </tr> </table>	Scale		1:1250 / A4	
Scale					
1:1250 / A4					
<p>Title</p> <p><b>Albemarle Gate</b></p>	<table border="1"> <tr> <td data-bbox="1639 1129 1877 1201">Drawing number</td> <td data-bbox="1877 1129 2004 1201">Version</td> </tr> <tr> <td data-bbox="1639 1201 1877 1295">MUOF/01</td> <td data-bbox="1877 1201 2004 1295">A</td> </tr> </table>	Drawing number	Version	MUOF/01	A
Drawing number	Version				
MUOF/01	A				



General notes –  
 This drawing is covered by copyright which remains with Cheltenham Borough Council and must not be reproduced in any form without their express permission

Scale  
 1:1250 / A4

Title  
**Bath Parade Car Park**

Drawing number	Version
BAPA/01	A

	 <b>CHELTENHAM</b> BOROUGH COUNCIL				
	<p>General notes –          This drawing is covered by copyright which remains with Cheltenham Borough Council and must not be reproduced in any form without their express permission</p>				
<p>Title</p> <p><b>Bath Terrace Car Park</b></p>	<table border="1"> <tr> <td data-bbox="1639 1086 1877 1161">           Scale            1:1250 / A4         </td> <td data-bbox="1877 1086 2000 1161"></td> </tr> <tr> <td data-bbox="1639 1161 1877 1332">           Drawing number            BATE/01         </td> <td data-bbox="1877 1161 2000 1332">           Version            A         </td> </tr> </table>	Scale 1:1250 / A4		Drawing number BATE/01	Version A
Scale 1:1250 / A4					
Drawing number BATE/01	Version A				

	 <b>CHELTHENHAM</b> BOROUGH COUNCIL		
	<p>General notes –          This drawing is covered by copyright which remains with Cheltenham Borough Council and must not be reproduced in any form without their express permission</p>		
	<table border="1"> <tr> <td data-bbox="1641 1086 1877 1198">Scale 1:1250 / A4</td> <td data-bbox="1877 1086 2004 1198"></td> </tr> </table>	Scale 1:1250 / A4	
Scale 1:1250 / A4			
<p>Title</p> <p><b>Chelt Walk Car Park</b></p>	<table border="1"> <tr> <td data-bbox="1641 1198 1877 1367">Drawing number CHWA/01</td> <td data-bbox="1877 1198 2004 1367">Version A</td> </tr> </table>	Drawing number CHWA/01	Version A
Drawing number CHWA/01	Version A		






**CHELTENHAM**  
BOROUGH COUNCIL

General notes –  
This drawing is covered by copyright which remains with Cheltenham Borough Council and must not be reproduced in any form without their express permission

Scale  
1:1250 / A4

Title  
**Church Piece Car Park**

Drawing number	Version
MUOF/01	A

	 <b>CHELtenham</b> BOROUGH COUNCIL		
	<p>General notes –          This drawing is covered by copyright which remains with Cheltenham Borough Council and must not be reproduced in any form without their express permission</p>		
	<table border="1"> <tr> <td data-bbox="1641 1086 1877 1174">Scale 1:1250 / A4</td> <td data-bbox="1877 1086 2004 1174"></td> </tr> </table>	Scale 1:1250 / A4	
Scale 1:1250 / A4			
<p>Title</p> <p><b>Commercial Street Car Park</b></p>	<table border="1"> <tr> <td data-bbox="1641 1174 1877 1345">Drawing number COST/01</td> <td data-bbox="1877 1174 2004 1345">Version A</td> </tr> </table>	Drawing number COST/01	Version A
Drawing number COST/01	Version A		




General notes –  
This drawing is covered by copyright which remains with Cheltenham Borough Council and must not be reproduced in any form without their express permission


Scale  
1:1250 / A4


Title	Drawing number	Version
	COSQ/01	A

**Coronation Square Car Park**



	 <p><b>CHELTENHAM</b> BOROUGH COUNCIL</p>		
	<p>General notes – This drawing is covered by copyright which remains with Cheltenham Borough Council and must not be reproduced in any form without their express permission</p>		
	<table border="1"> <tr> <td data-bbox="1639 1077 1877 1161">Scale 1:1250 / A4</td> <td data-bbox="1877 1077 2004 1161"></td> </tr> </table>	Scale 1:1250 / A4	
Scale 1:1250 / A4			
<p>Title</p> <p><b>High Street</b></p>	<table border="1"> <tr> <td data-bbox="1639 1161 1877 1303">Drawing number COSQ/01</td> <td data-bbox="1877 1161 2004 1303">Version A</td> </tr> </table>	Drawing number COSQ/01	Version A
Drawing number COSQ/01	Version A		


	 <b>CHEL TENHAM</b> BOROUGH COUNCIL				
	<p>General notes –          This drawing is covered by copyright which remains with Cheltenham Borough Council and must not be reproduced in any form without their express permission</p>				
	<table border="1"> <tr> <td>Scale</td> <td></td> </tr> <tr> <td>1:1250 / A4</td> <td></td> </tr> </table>	Scale		1:1250 / A4	
Scale					
1:1250 / A4					
<p>Title</p> <p><b>Lansdown Place Lane Car Park</b></p>	<table border="1"> <tr> <td>Drawing number</td> <td>Version</td> </tr> <tr> <td>MUOF/01</td> <td>A</td> </tr> </table>	Drawing number	Version	MUOF/01	A
Drawing number	Version				
MUOF/01	A				

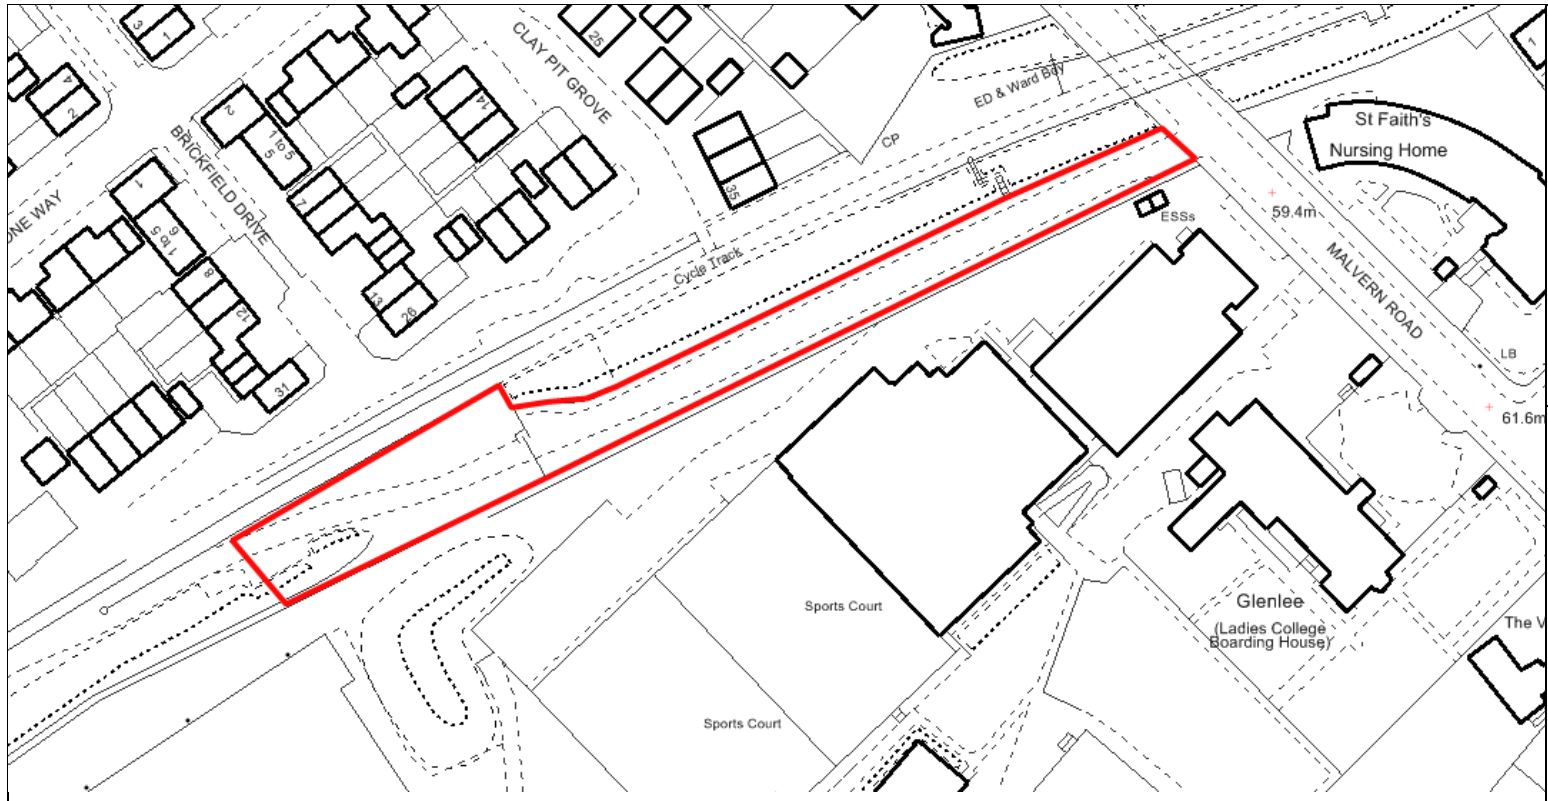

General notes –  
 This drawing is covered by copyright which remains with Cheltenham Borough Council and must not be reproduced in any form without their express permission

Scale	
1:1250 / A4	
Drawing number	Version
MUOF/01	A

Title  
**Malvern Walk Car Park**

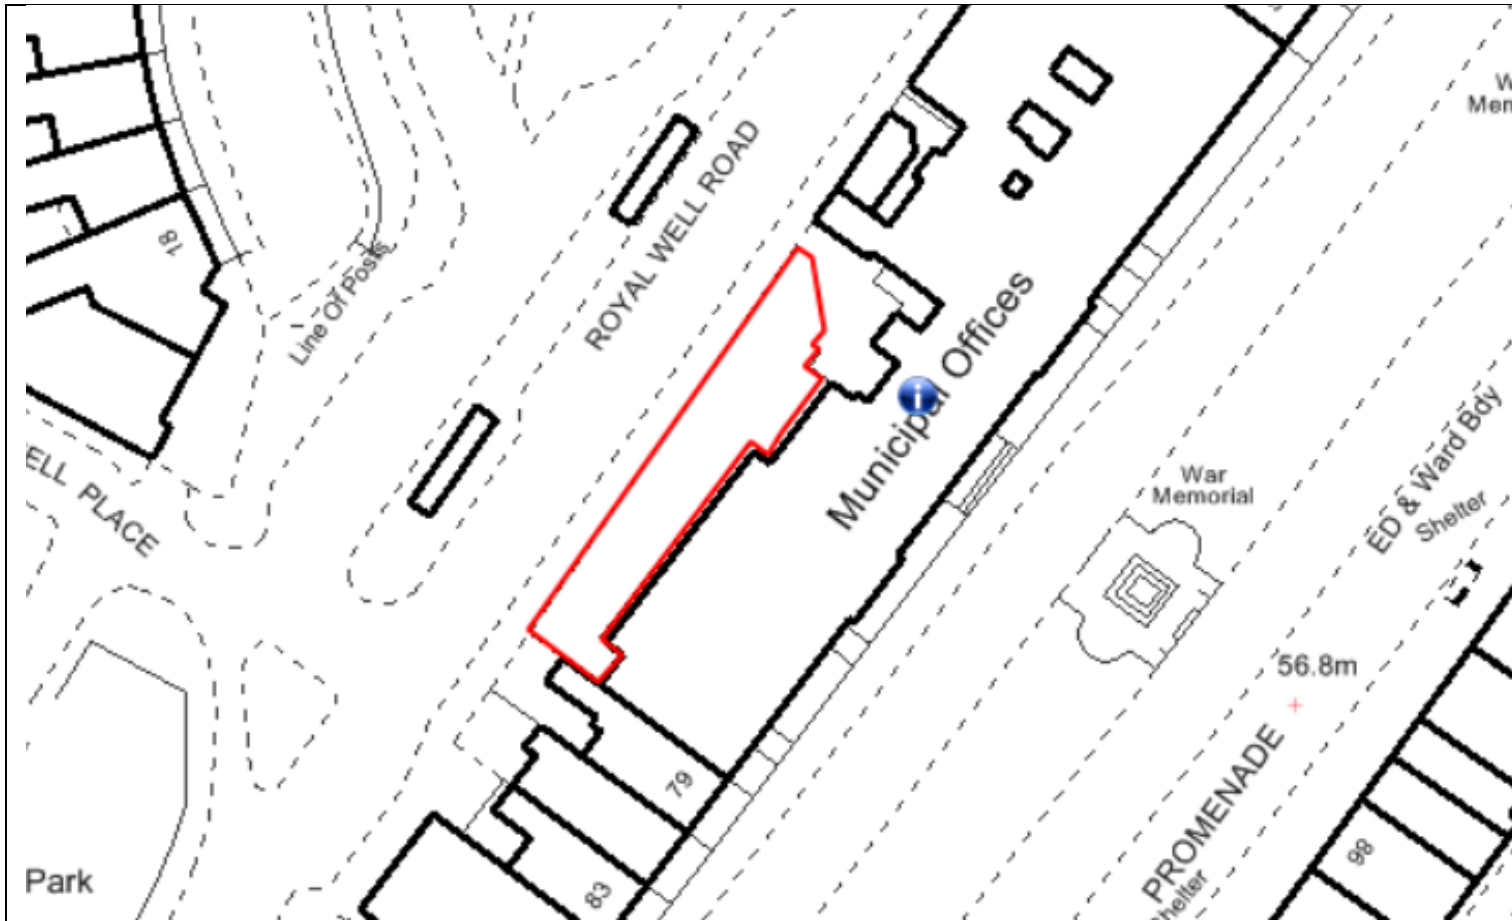

General notes –  
 This drawing is covered by copyright which remains with Cheltenham Borough Council and must not be reproduced in any form without their express permission


Scale  
 1:1024 / A4

Title

**Municipal Offices Car Park**

Drawing number  
 MUOF/01

Version  
 A

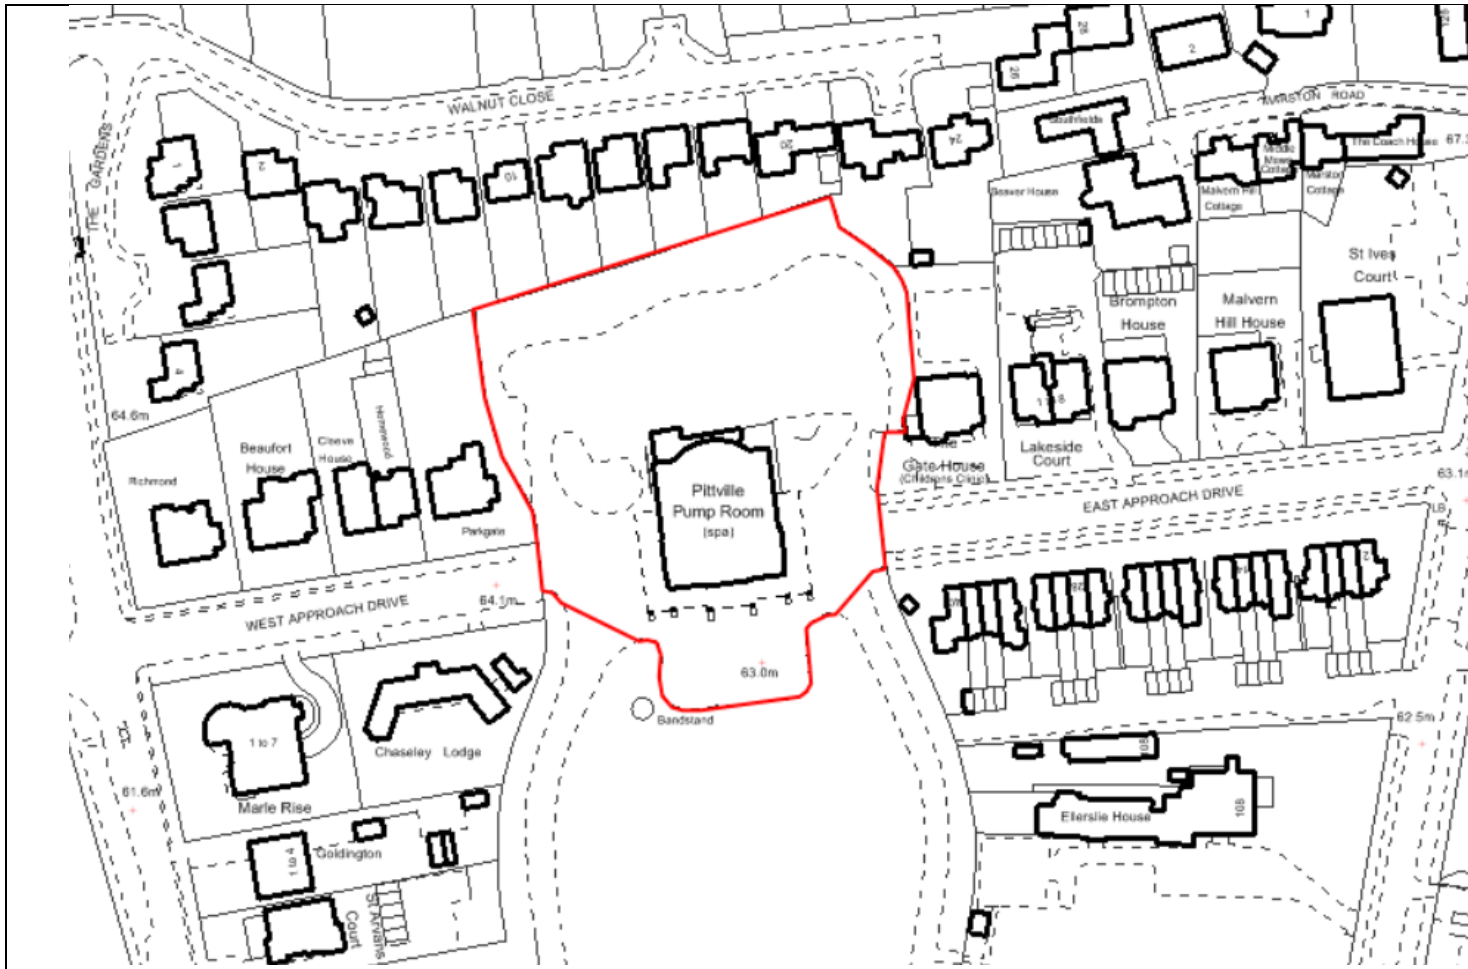

General notes –  
This drawing is covered by copyright which remains with Cheltenham Borough Council and must not be reproduced in any form without their express permission

Scale  
1:1250 / A4

Title  
**Pittville Pump Room Car Park**

Drawing number	Version
MUOF/01	A





General notes –  
 This drawing is covered by copyright which remains with Cheltenham Borough Council and must not be reproduced in any form without their express permission

Scale  
 1:2000 / A4

Title


**Regent Arcade (Multi-Storey) Car Park**

Drawing number

REAC/01

Version

A

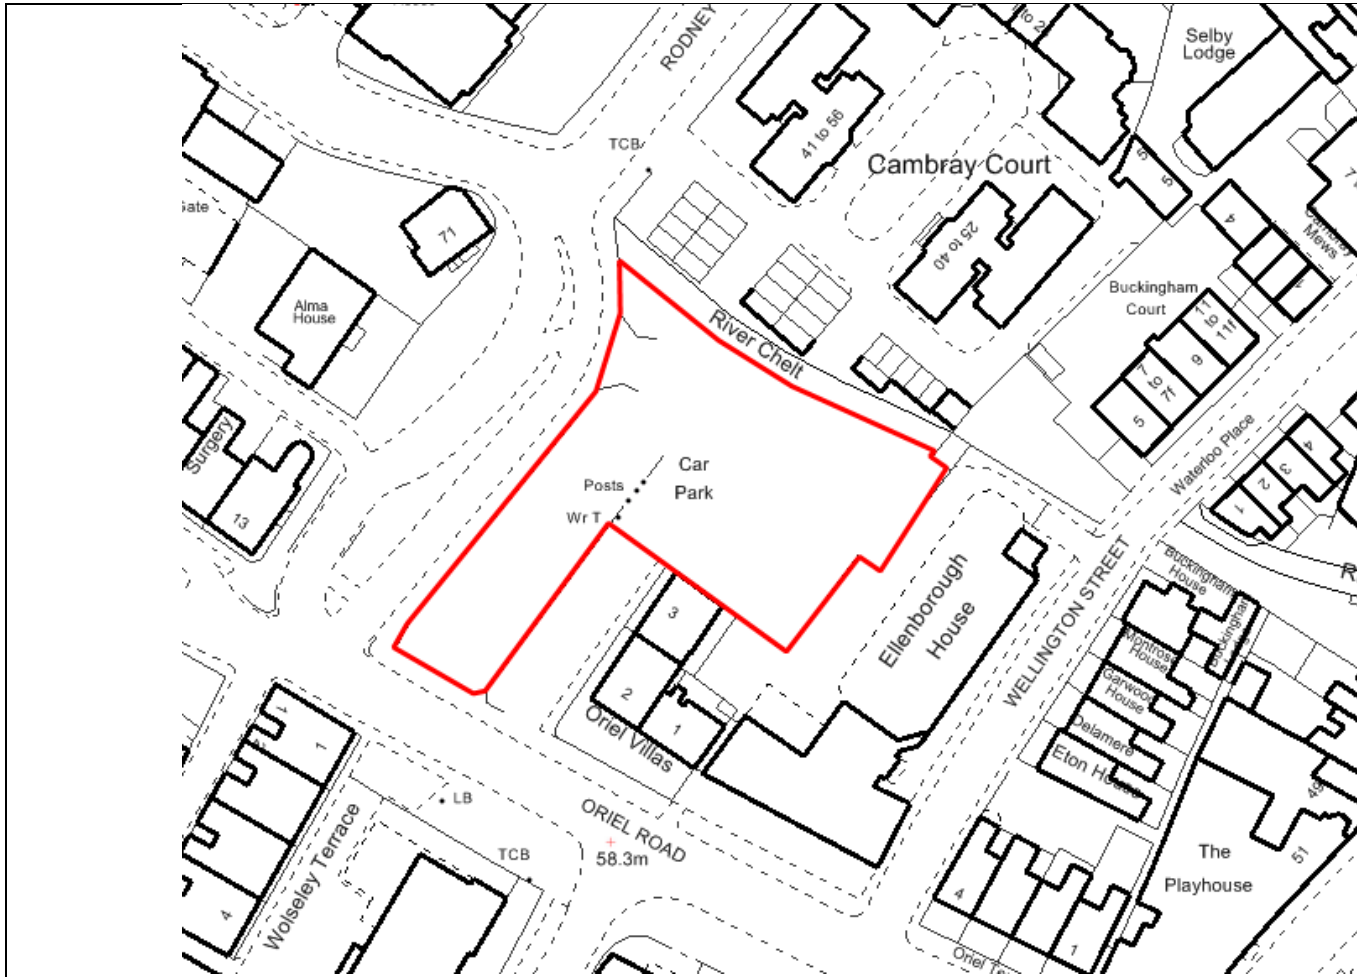


General notes –  
 This drawing is covered by copyright which remains with Cheltenham Borough Council and must not be reproduced in any form without their express permission


Scale  
 1:1250 / A4

Title  
**Rodney Road Car Park**

Drawing number	Version
RORO/01	A



	 <p><b>CHELTENHAM</b> BOROUGH COUNCIL</p>	
	<p>General notes – This drawing is covered by copyright which remains with Cheltenham Borough Council and must not be reproduced in any form without their express permission</p>	
	<p>Scale 1:1250 / A4</p>	
<p>Title</p> <p><b>Royal Well Car Park</b></p>	<p>Drawing number ROWE/01</p>	<p>Version A</p>

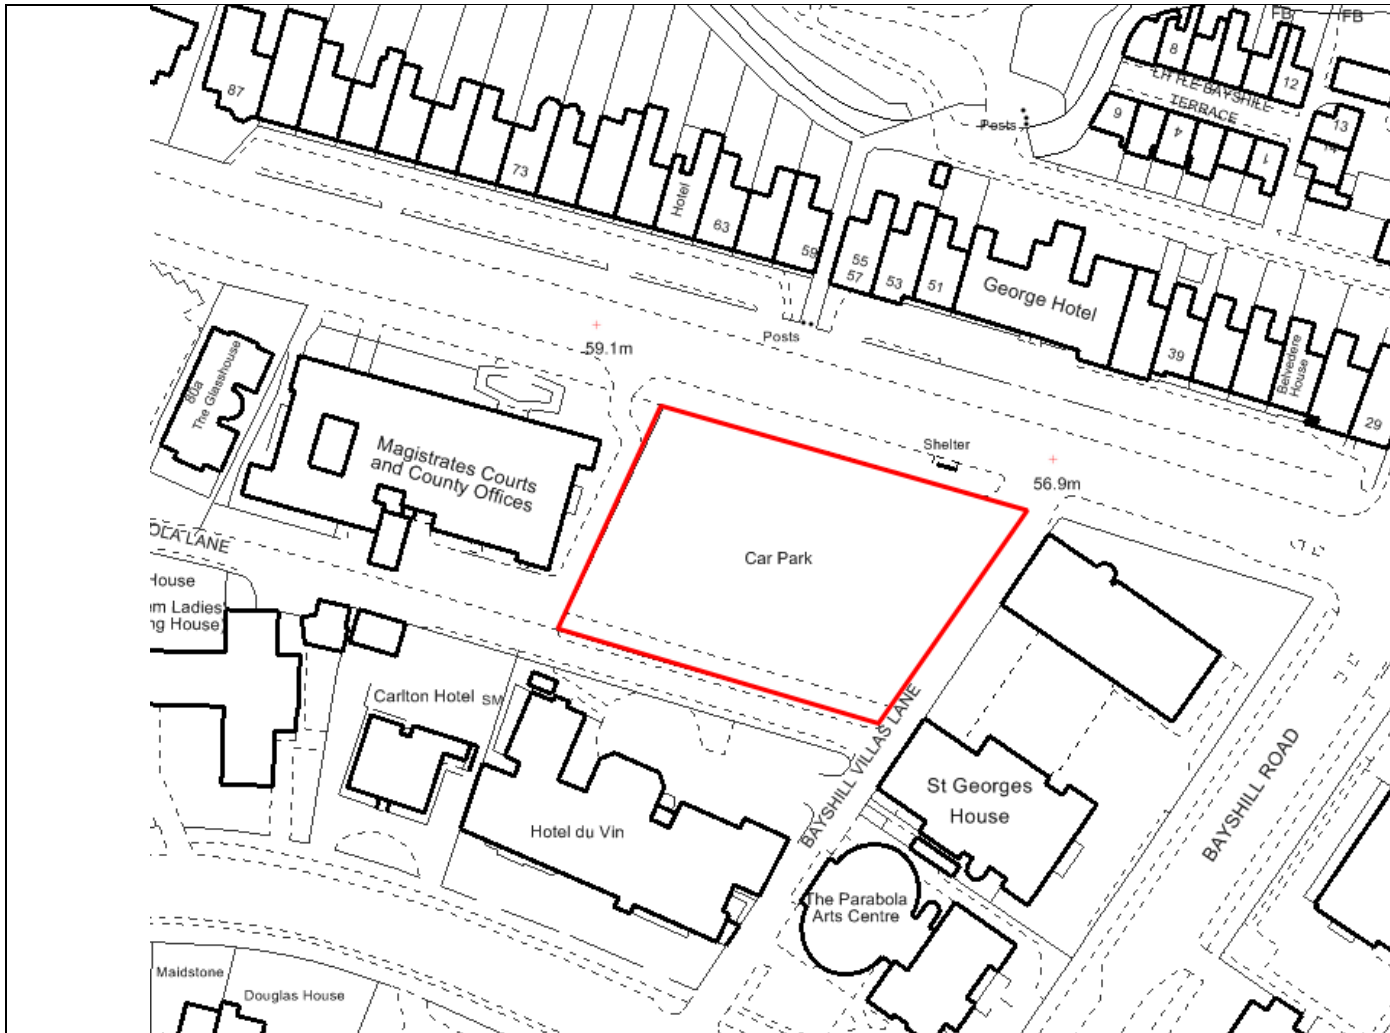


General notes –  
 This drawing is covered by copyright which remains with Cheltenham Borough Council and must not be reproduced in any form without their express permission

Scale  
 1:1250 / A4

Title  
**St Georges Road Car Park**

Drawing number	Version
STGR/01	A



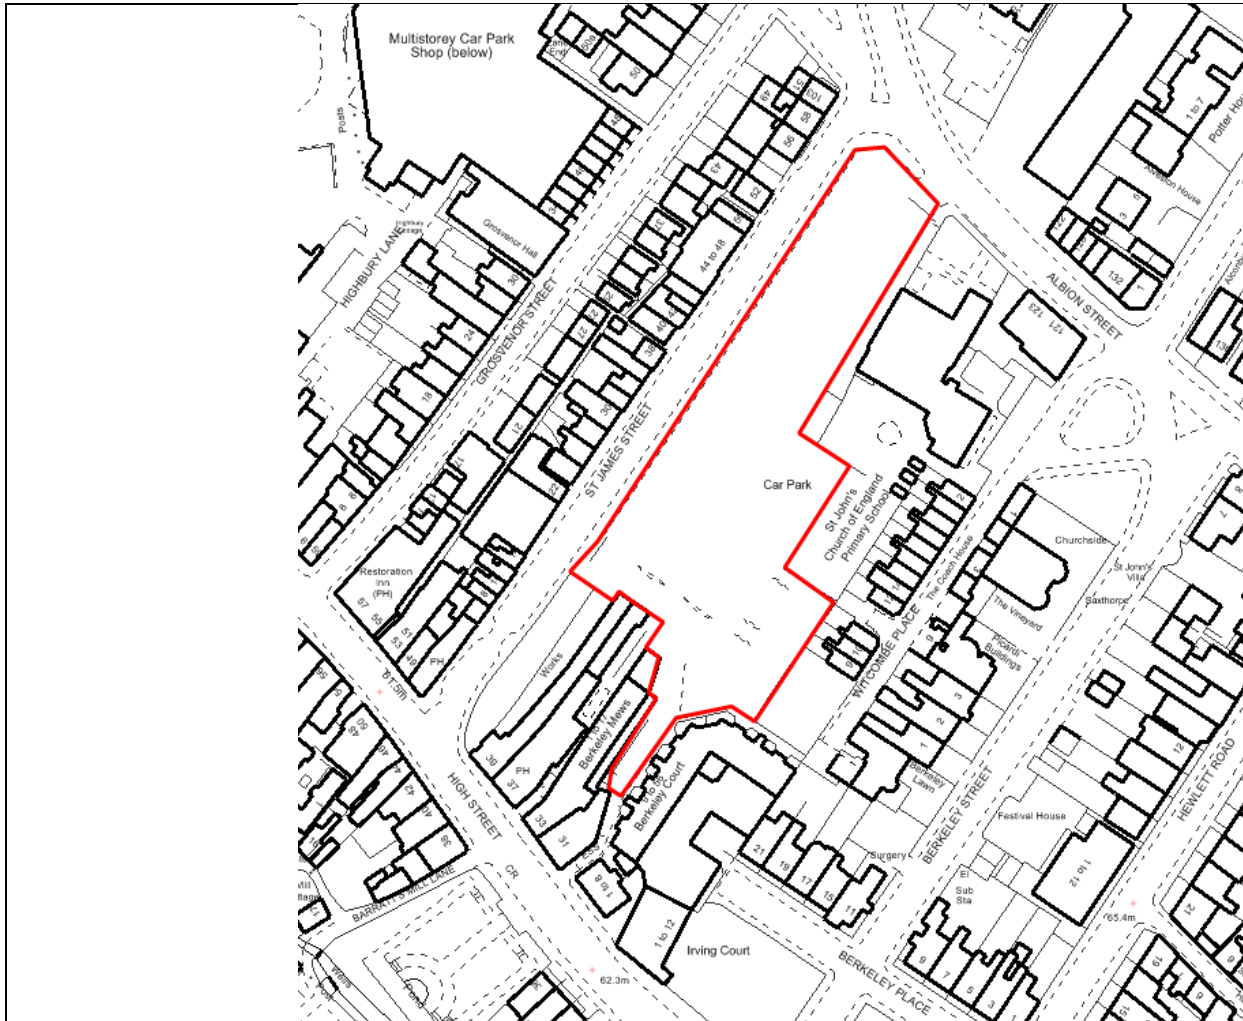

General notes –  
 This drawing is covered by copyright which remains with Cheltenham Borough Council and must not be reproduced in any form without their express permission

Scale  
 1:1250 / A4

Title

**St James Street Car Park**

Drawing number

STJS/01

Version

A



**CHEL TENHAM**  
BOROUGH COUNCIL

General notes –  
This drawing is covered by copyright which remains with Cheltenham Borough Council and must not be reproduced in any form without their express permission

Scale  
1:1250 / A4

Title


Drawing number

Version

**Sherborne Place Car Park**

SHPL/01

A

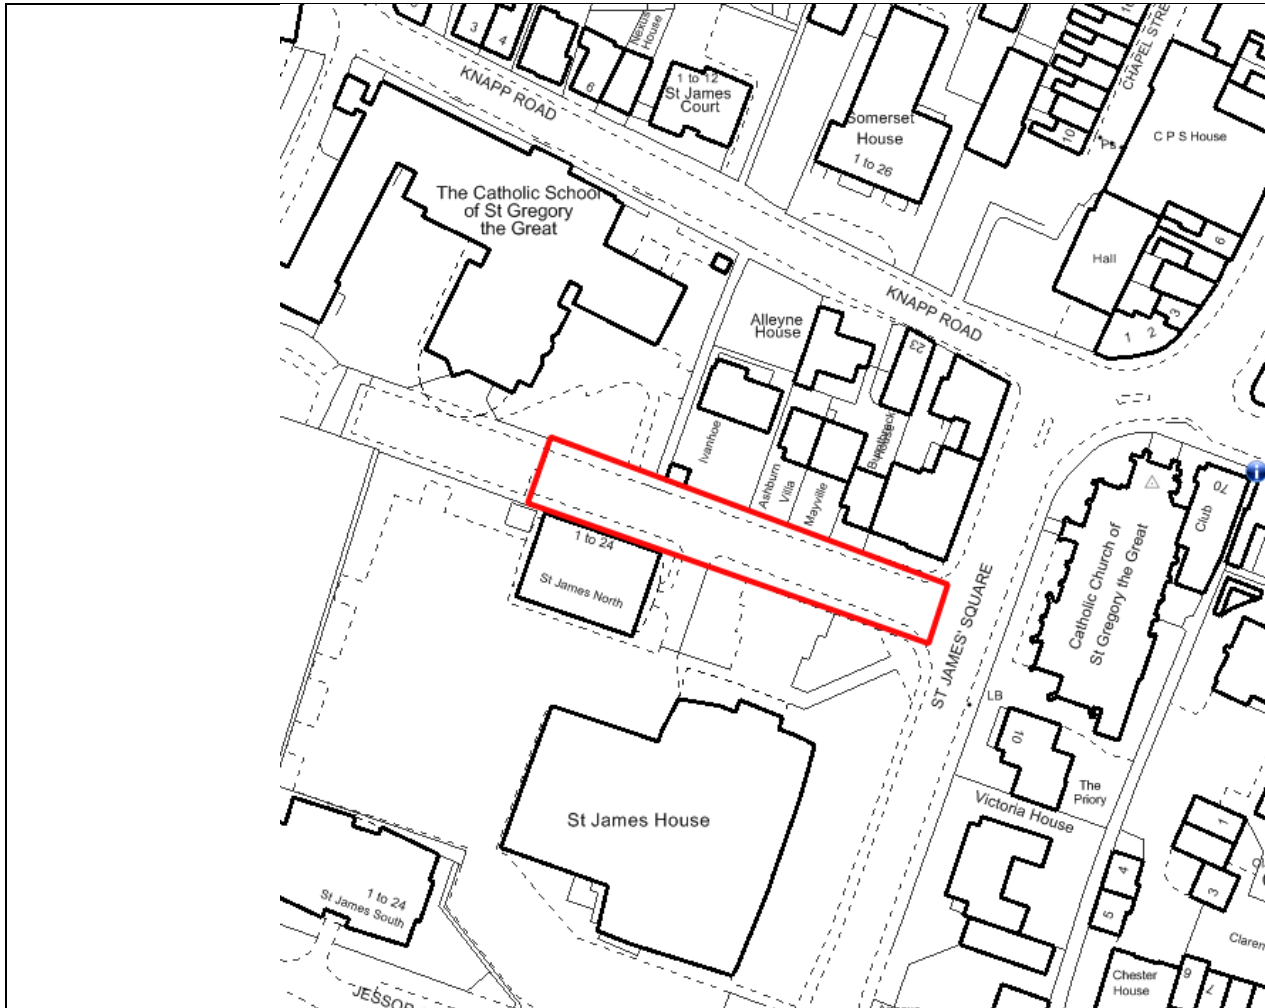


General notes –  
 This drawing is covered by copyright which remains with Cheltenham Borough Council and must not be reproduced in any form without their express permission

Scale  
 1:1250 / A4

Title  
**St James Square Car Park**

Drawing number	Version
MUOF/01	A

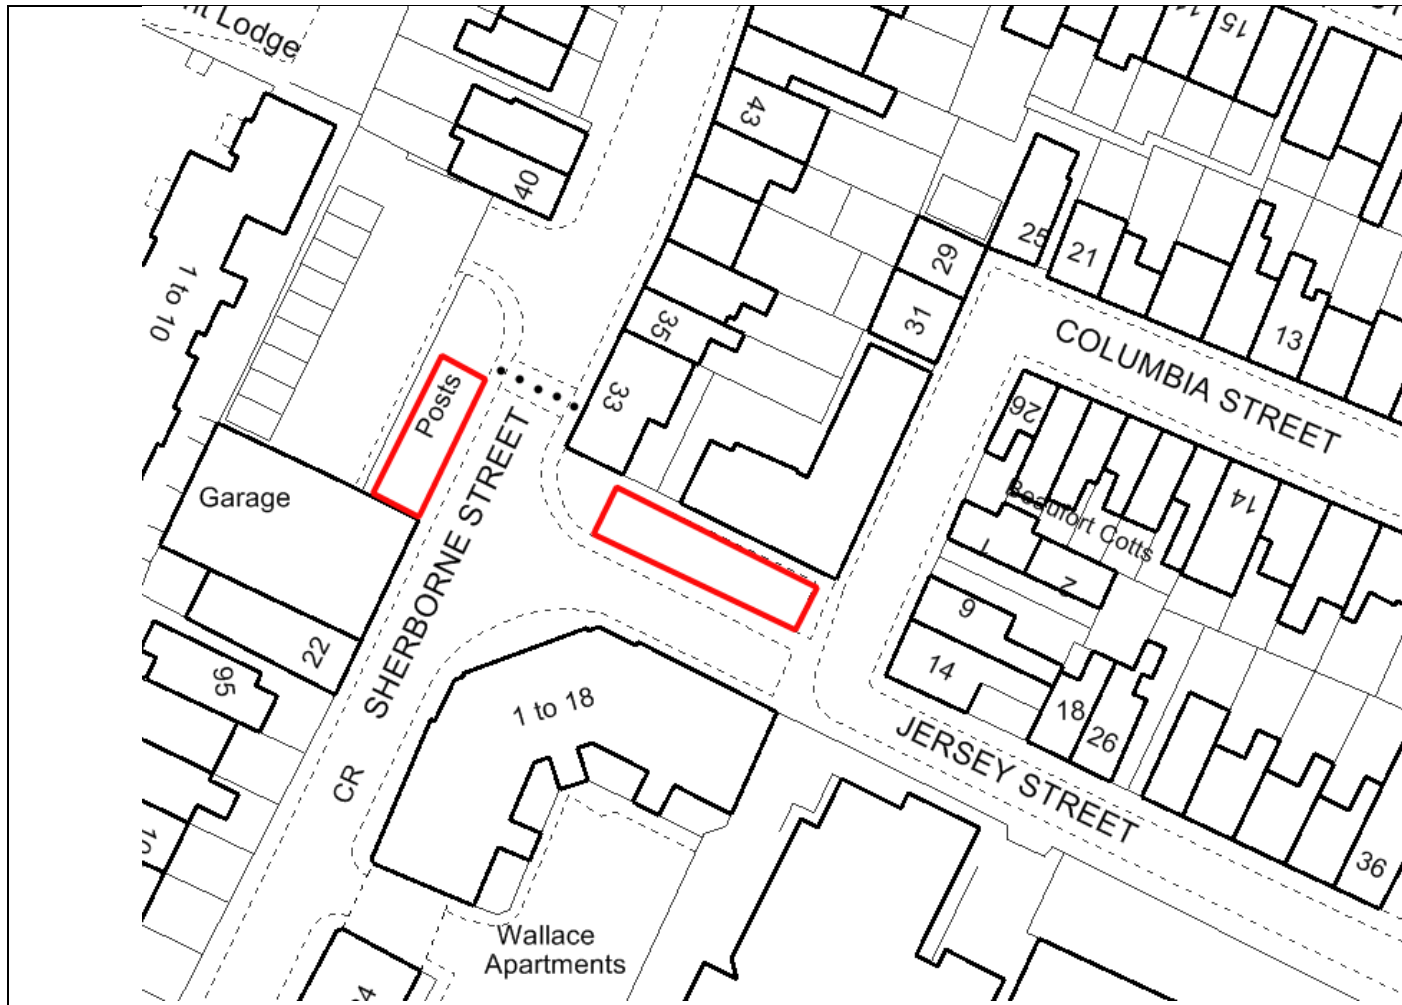


General notes –  
 This drawing is covered by copyright which remains with Cheltenham Borough Council and must not be reproduced in any form without their express permission

Scale  
 1:1250 / A4


Title  
**Sherborne Street**


Drawing number  
 MUOF/01

Version  
 A

	 <b>CHELTEMHAM</b> BOROUGH COUNCIL		
	<p>General notes –          This drawing is covered by copyright which remains with Cheltenham Borough Council and must not be reproduced in any form without their express permission</p>		
	<table border="1"> <tr> <td data-bbox="1639 1086 1877 1206">Scale 1:1250 / A4</td> <td data-bbox="1877 1086 2004 1206"></td> </tr> </table>	Scale 1:1250 / A4	
Scale 1:1250 / A4			
<p>Title</p> <p><b>Town Centre East Car Park</b></p>	<table border="1"> <tr> <td data-bbox="1639 1206 1877 1375">Drawing number TOCE/01</td> <td data-bbox="1877 1206 2004 1375">Version A</td> </tr> </table>	Drawing number TOCE/01	Version A
Drawing number TOCE/01	Version A		



	 <b>CHELTENHAM</b> BOROUGH COUNCIL				
	<p>General notes –          This drawing is covered by copyright which remains with Cheltenham Borough Council and must not be reproduced in any form without their express permission</p>				
<p>Title</p> <p><b>West End Car Park</b></p>	<table border="1"> <tr> <td>Scale</td> <td></td> </tr> <tr> <td>1:1250 / A4</td> <td></td> </tr> </table>	Scale		1:1250 / A4	
Scale					
1:1250 / A4					
	<table border="1"> <tr> <td>Drawing number</td> <td>Version</td> </tr> <tr> <td>WEND/01</td> <td>A</td> </tr> </table>	Drawing number	Version	WEND/01	A
Drawing number	Version				
WEND/01	A				

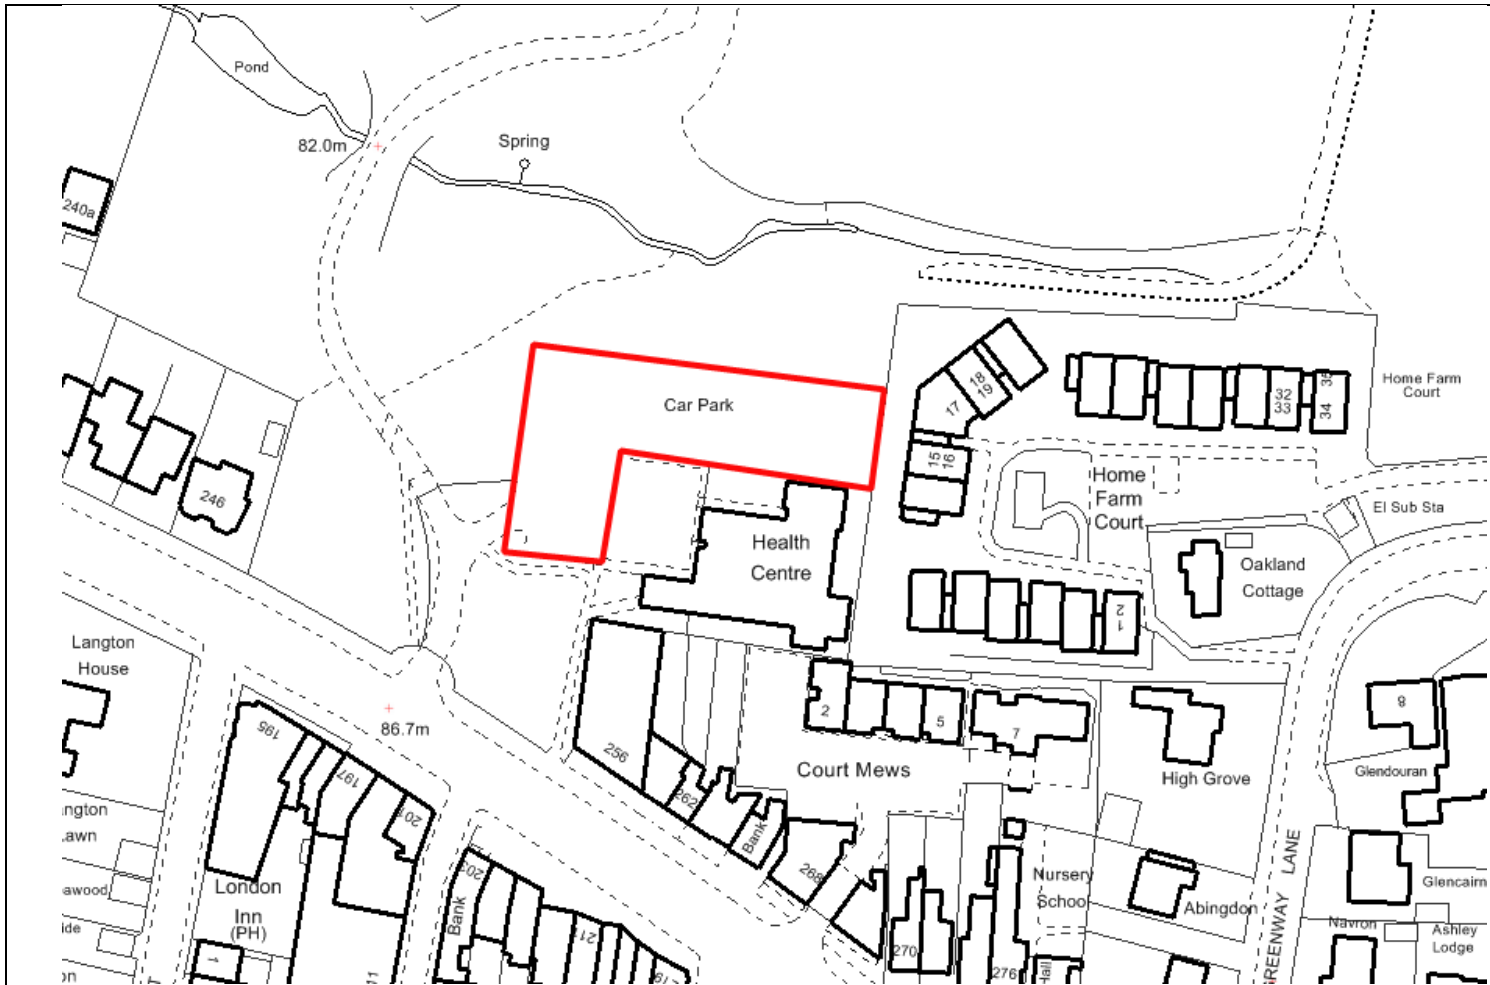

General notes –  
This drawing is covered by copyright which remains with Cheltenham Borough Council and must not be reproduced in any form without their express permission

Scale  
1:1250 / A4

Title  
**Whitefriars at Sixways**

Drawing number  
MUOF/01

Version  
A