


Robert Hitchins
The Complete Development Solution

| | |
|--|---------------------|
| Site Name: | Land at Oakley Farm |
| Project Title: | Layout Section B-B |
| Drawing Number: | 333.P4.B |
| Issue: | ACH |
| Date: | 26/02/2021 |
| Scale: | 1:1000 @A3 |
| The Manor, Boddington, Cheltenham, Gloucestershire, GL51 0TJ | |
| Tel: 01242 680694 | |
| www.robert-hitchins.co.uk | |
| CAD REF: REFERENCE | |

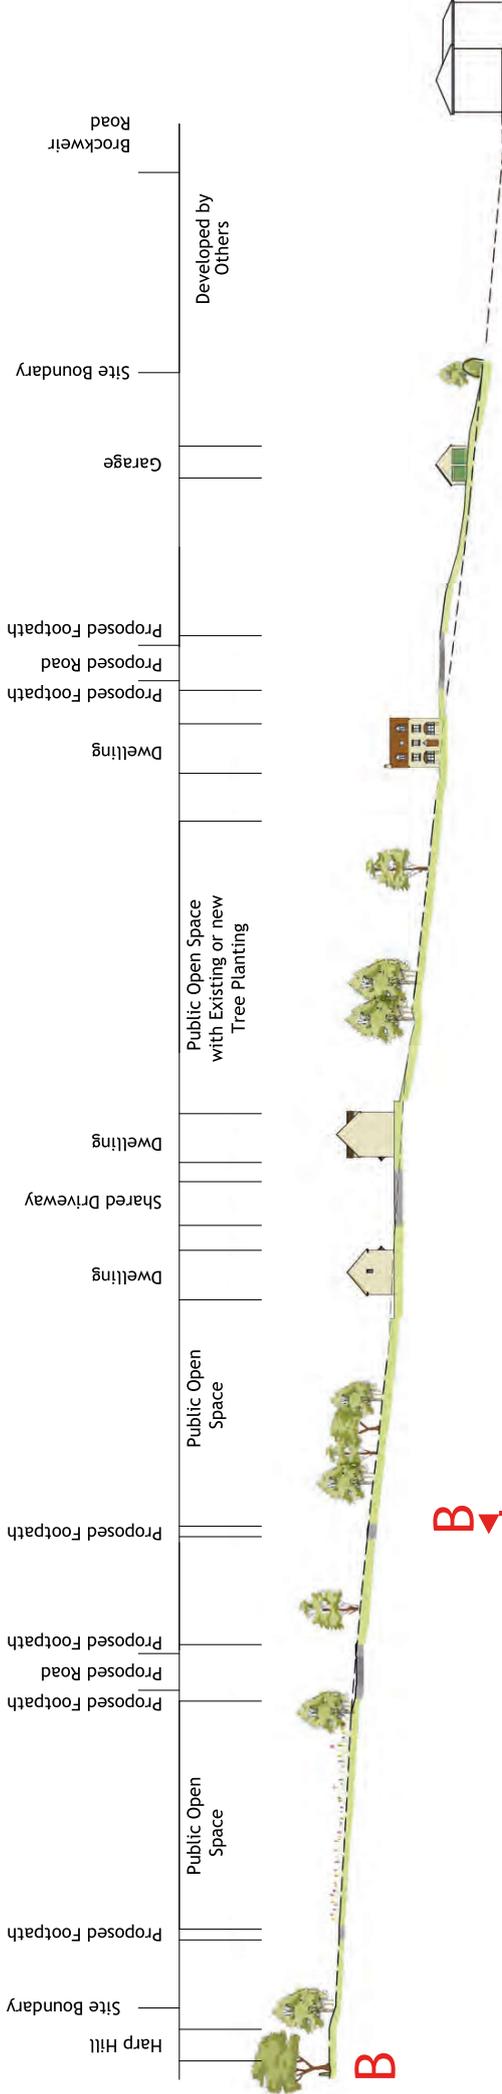

--- Existing Ground Level