




This map is reproduced from Ordnance Survey material with the permission of Ordnance Survey on behalf of the controller of Her Majesty's Stationery Office © Crown copyright. Unauthorised reproduction infringes Crown copyright and may lead to prosecution or civil proceedings. 100024384 2009

Scale: 1:3,500

Date: 28/2/11

This document is for reference purposes only and is not to be construed as a legal document or survey instrument. Any reliance on the information contained herein is at the user's own risk.

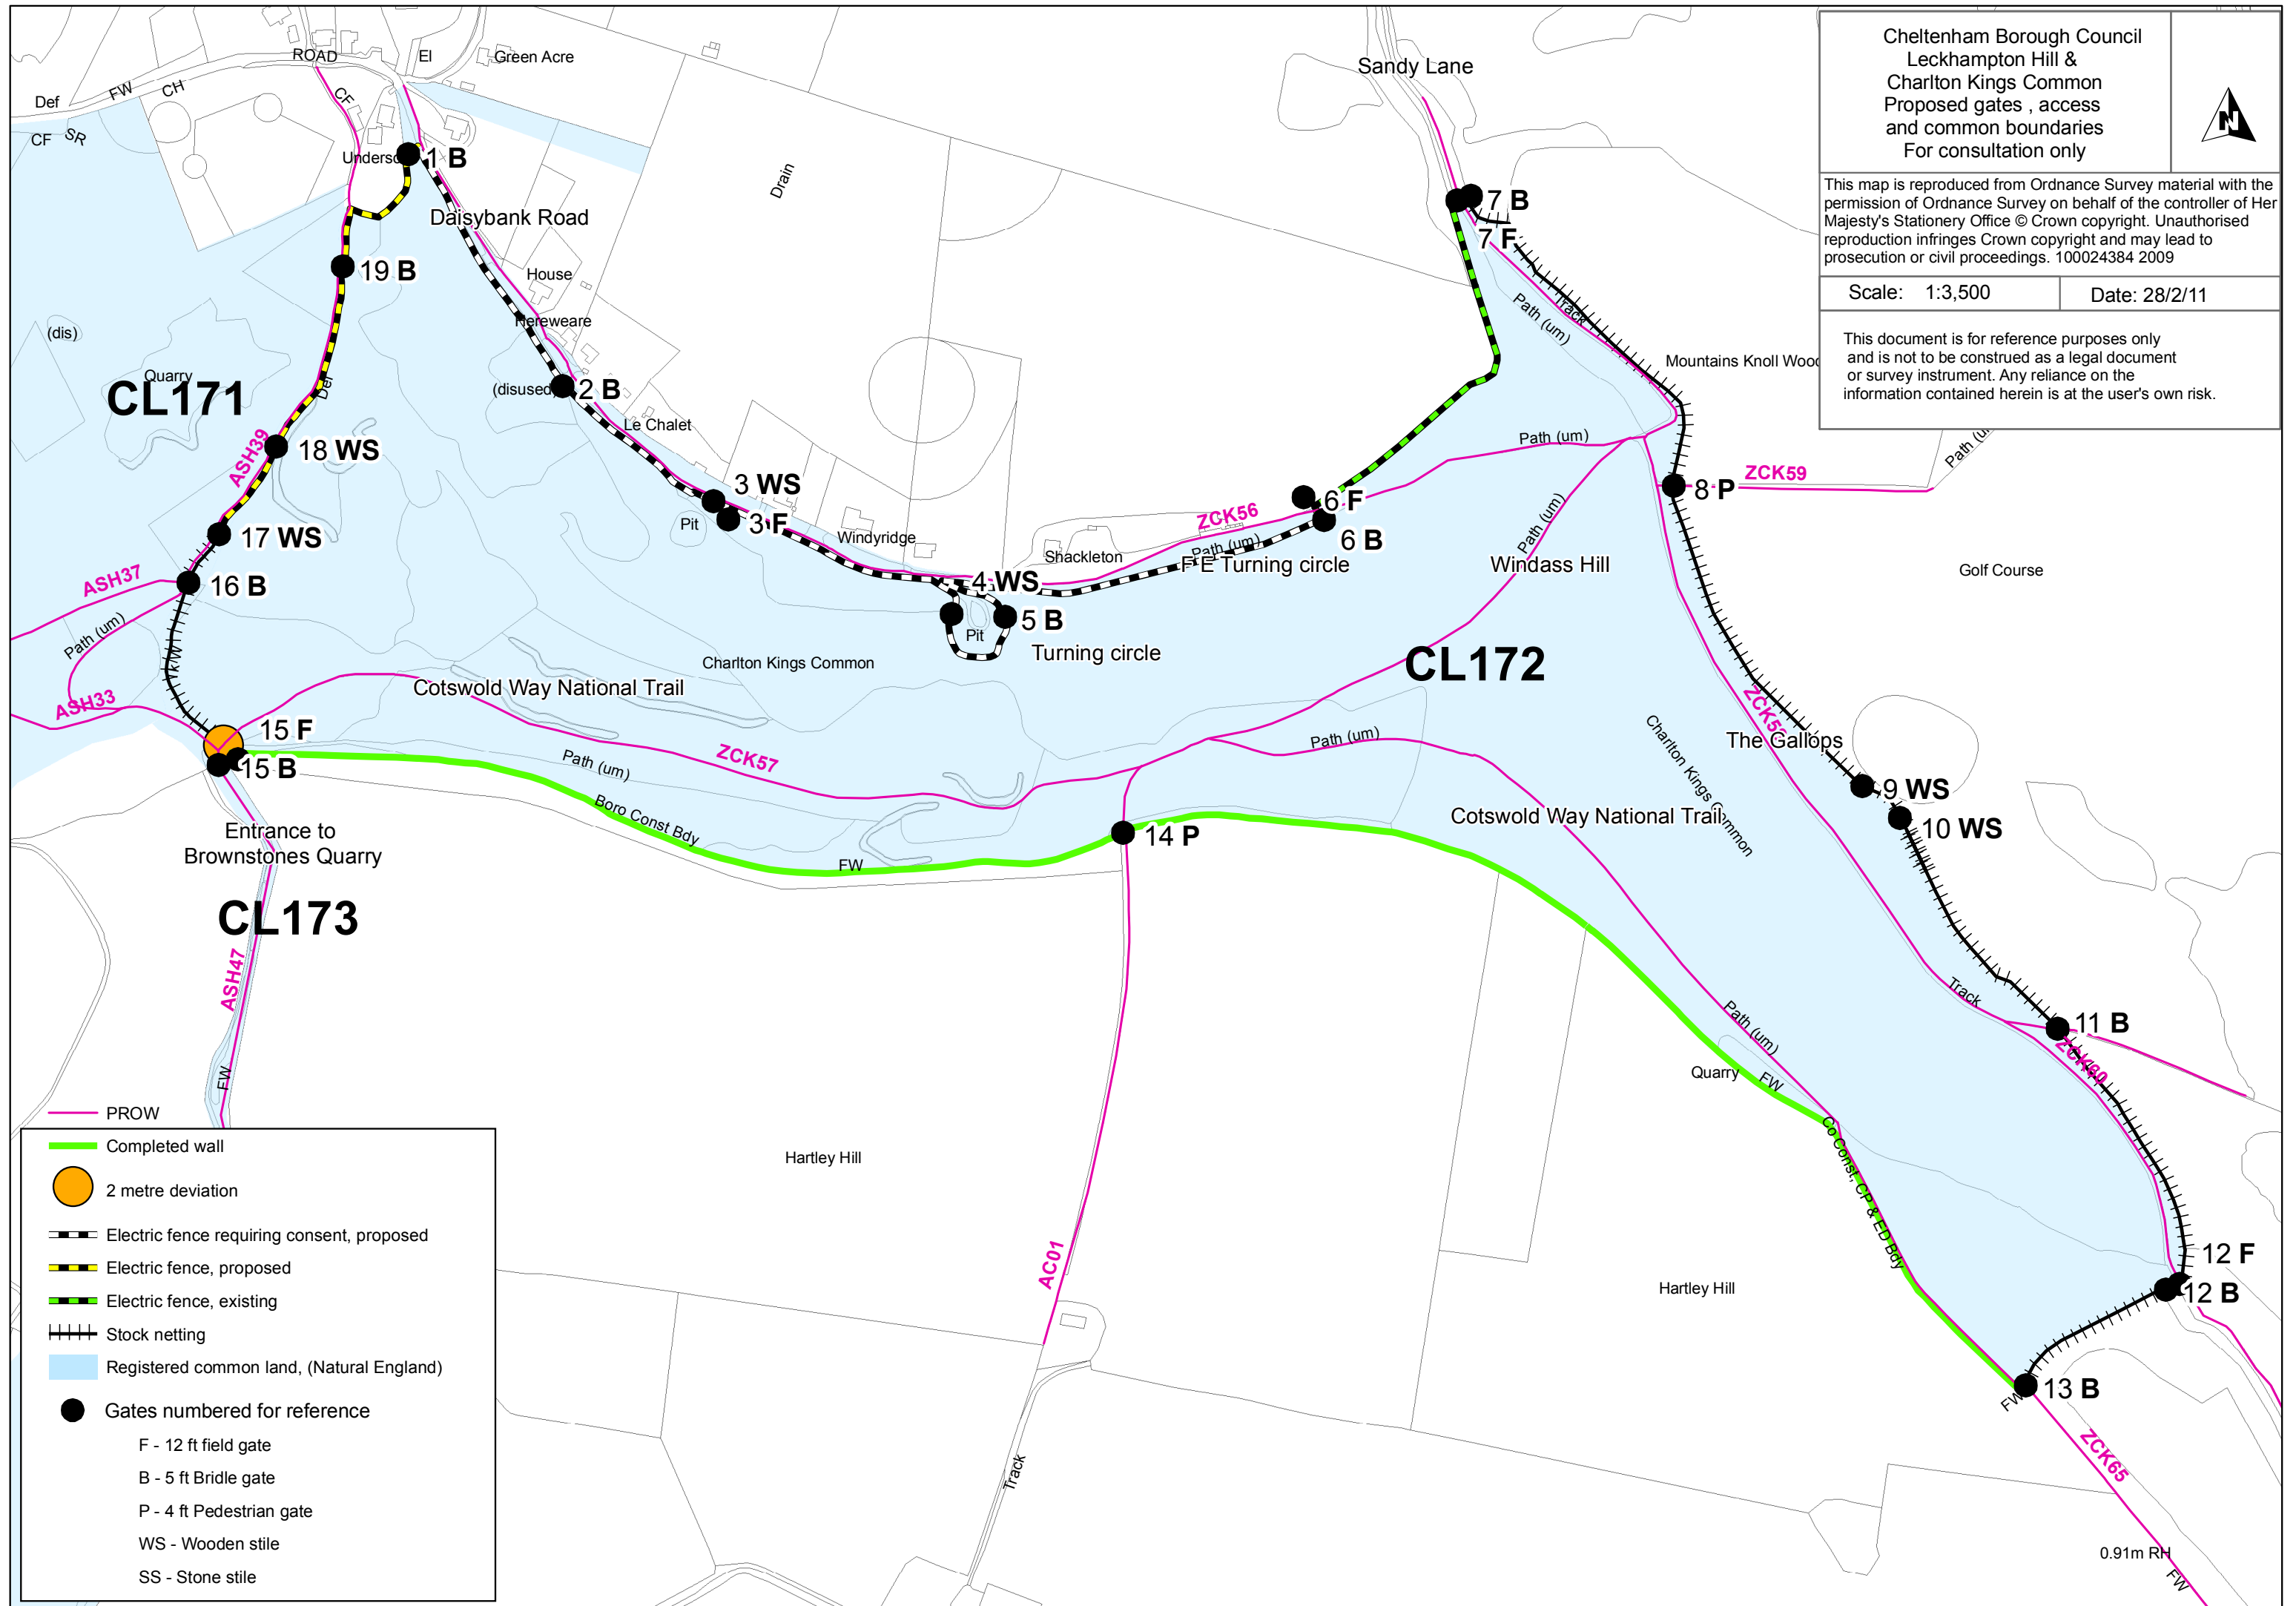

- PROW
- Completed wall
- 2 metre deviation
- Electric fence requiring consent, proposed
- Electric fence, proposed
- Electric fence, existing
- Stock netting
- Registered common land, (Natural England)
- Gates numbered for reference
  - F - 12 ft field gate
  - B - 5 ft Bridle gate
  - P - 4 ft Pedestrian gate
  - WS - Wooden stile
  - SS - Stone stile

0.91m RH