
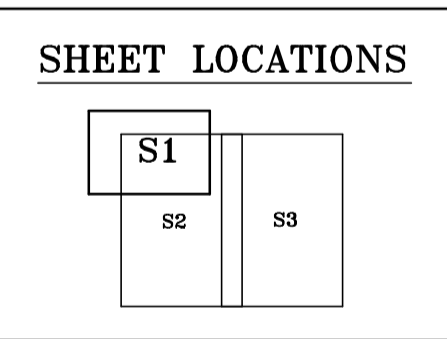
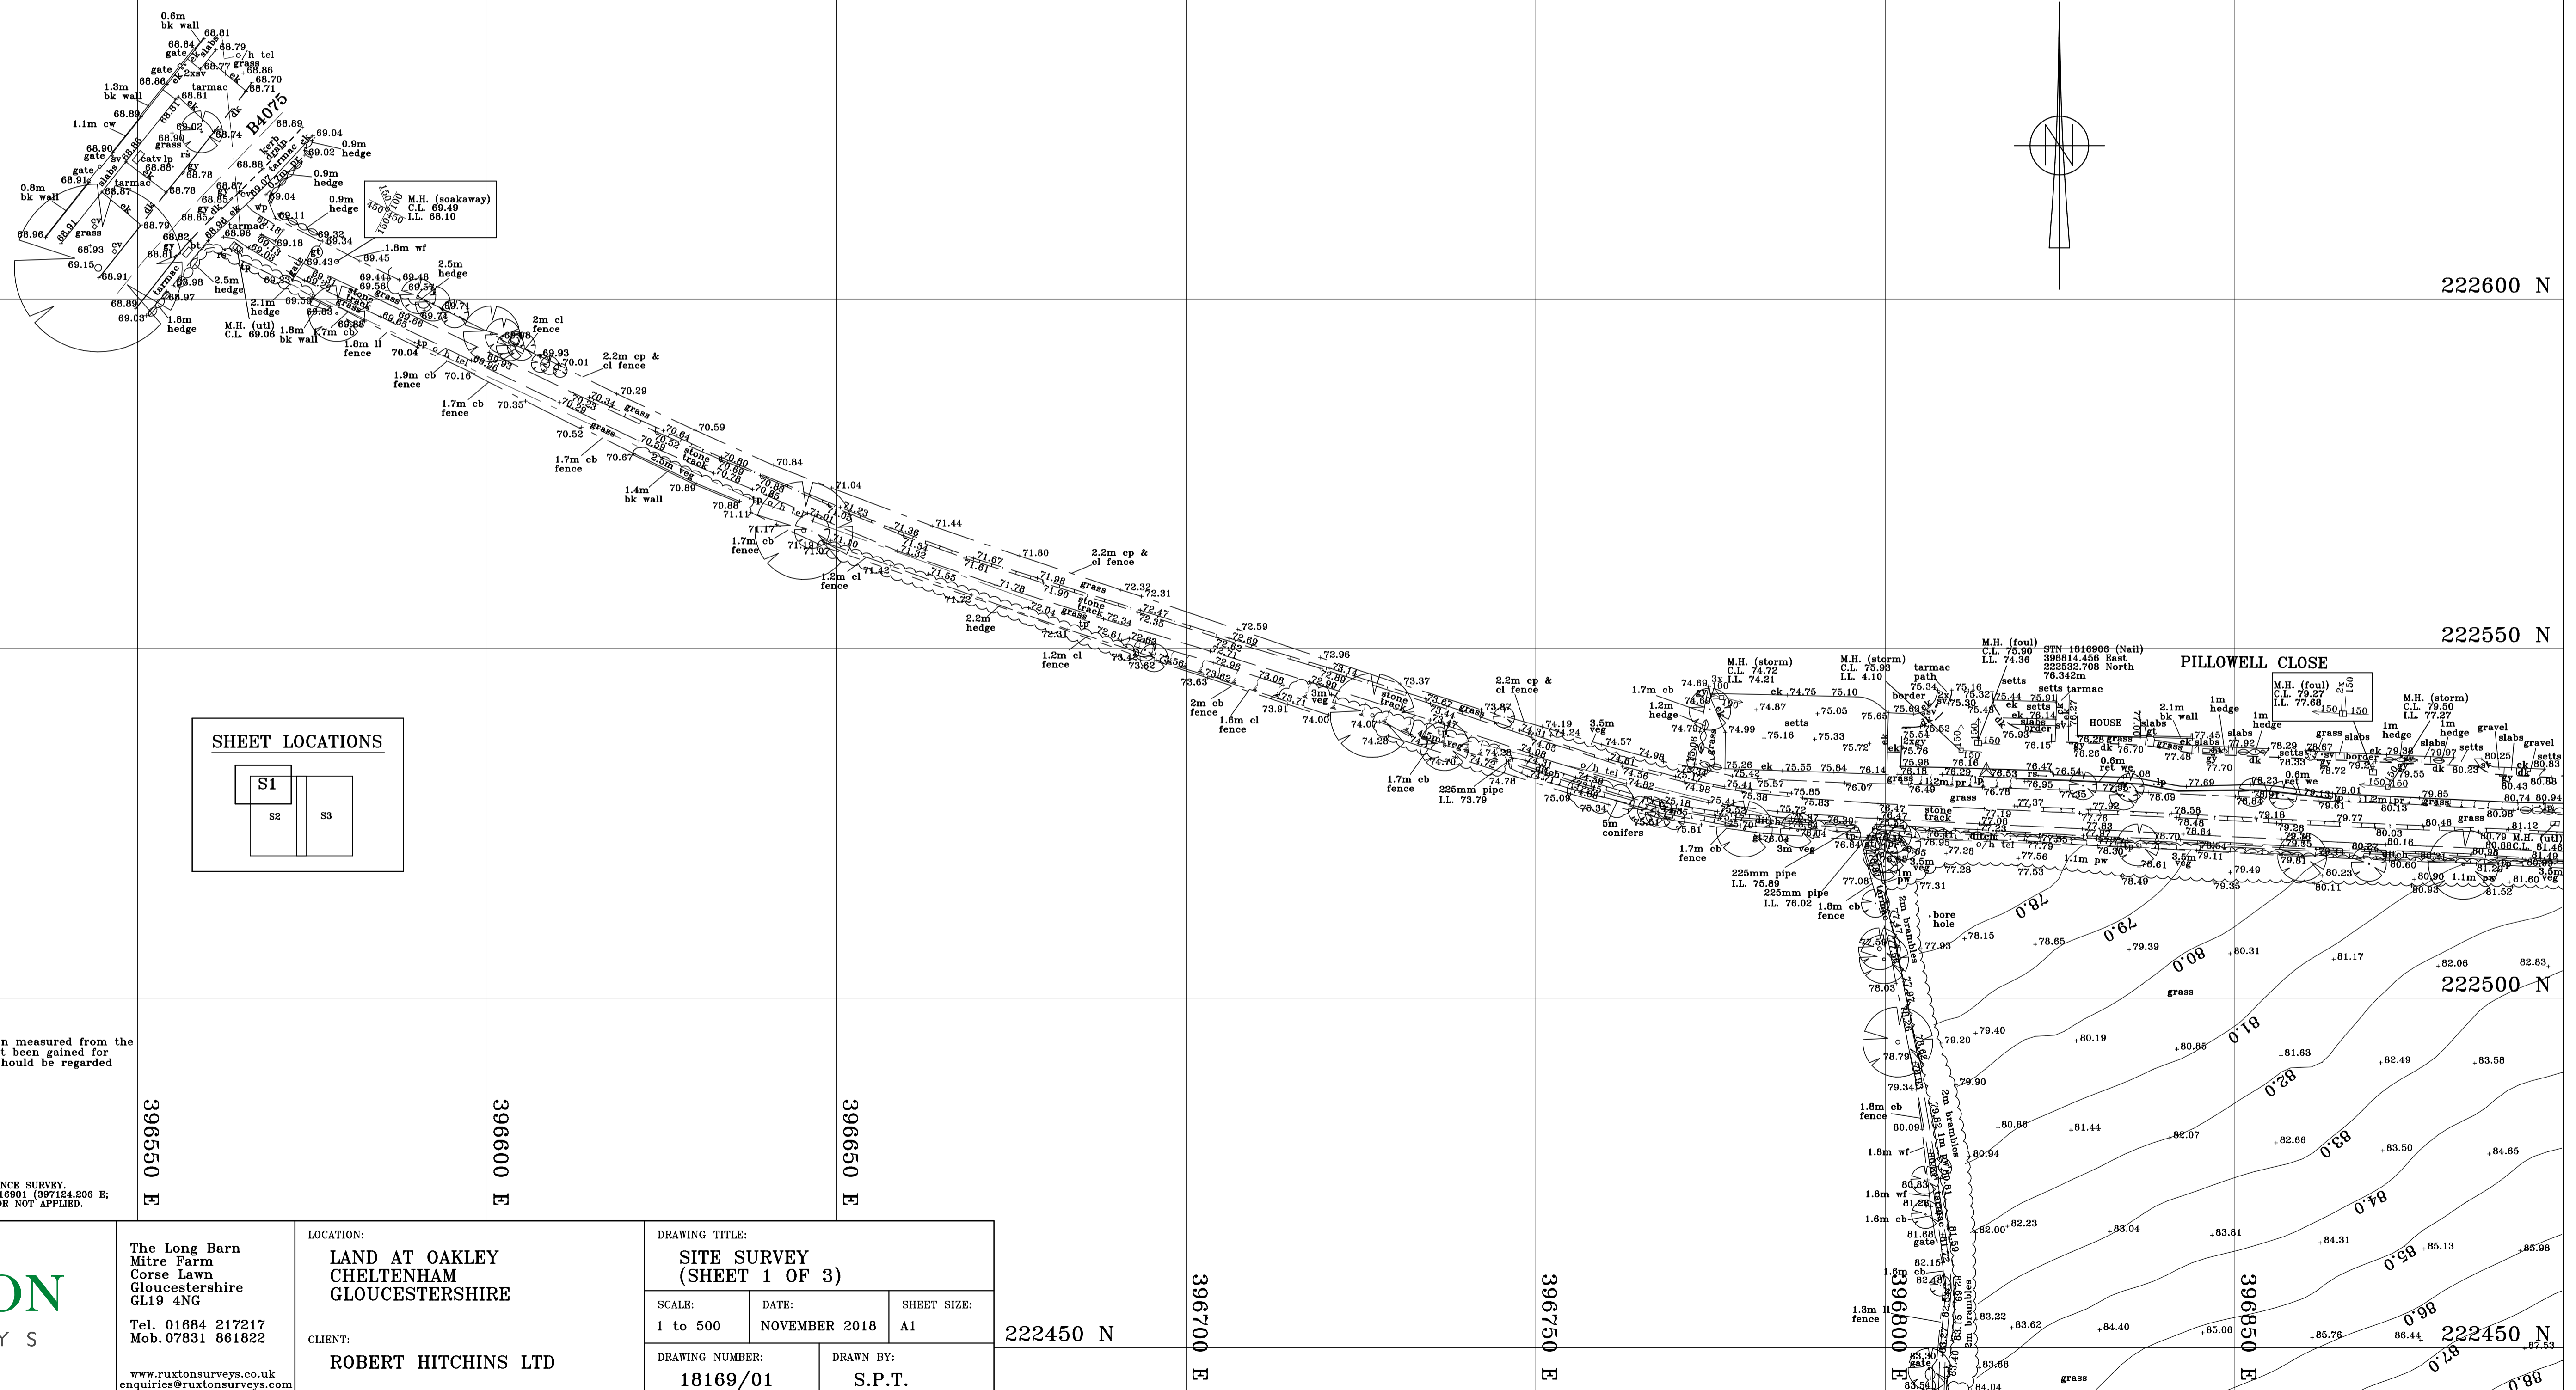


LEGEND			
DRAINAGE	FENCES	LEVELS	SERVICES
cv cover dc drainage channel fd foul drain gy gully ko kerb outlet M.H. manhole re rodding eye rwp rainwater pipe sd storm drain svp soil vent pipe	ba barrier bw barbed wire cb closeboard ci corrugated iron cl chainlink cp concrete post gl gate ll larch lap mp metal post mr metal rail pa palisade pr post & rail pw post & wire wf wood fence wp wood post	C.L. Cover Level F.L. Floor Level I.L. Invert Level OSBM Ordnance Survey Benchmark T.L. Threshold Level W.L. Water Level	bs bus shelter bt British Telecom catv cable tv ep electricity pole fh fire hydrant kl keep left bollard lp lamp post ohc overhead cable pk phone kiosk sv stop valve sy stay wire tl traffic lights tp telegraph pole
WALLS	ROADS		
bk brick wall cw concrete wall es edging stones sw stone wall tw top of wall	dk drop kerbs ek edging kerbs rs road sign ts tactile slabs we wood edging se sets sf flush setts sr raised setts		

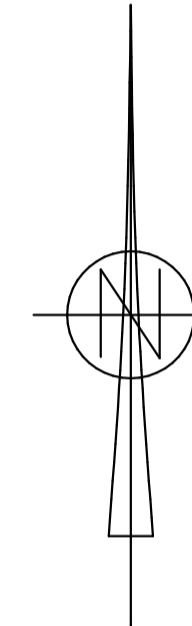

Note:
All drainage pipe sizes have been measured from the surface. Chamber access has not been gained for safety reasons, therefore sizes should be regarded as approximate.

RUXTON
SURVEYS

The Long Barn
Mitre Farm
Corse Lawn
Gloucestershire
GL19 4NG
Tel. 01684 217217
Mob. 07831 861822
www.ruxtons-surveys.co.uk
enquiries@ruxtons-surveys.com

LOCATION:
**LAND AT OAKLEY
CHELTENHAM
GLOUCESTERSHIRE**
CLIENT:
ROBERT HITCHINS LTD

DRAWING TITLE: SITE SURVEY (SHEET 1 OF 3)		
SCALE: 1 to 500	DATE: NOVEMBER 2018	SHEET SIZE: A1
DRAWING NUMBER: 18169/01	DRAWN BY: S.P.T.	